




**LEGEND**

- SYNTHETIC GREENS
- SYNTHETIC FAIRWAYS
- SYNTHETIC ROUGH
- NATURAL GRASS TEE
- SYNTHETIC BUNKER
- SYNTHETIC WALK PATH
- GRASS WALK PATH
- DRAINAGE PIPE
- DRAINAGE INLET
- FLARED END SECTION
- RIP RAP
- EXISTING CONTOUR
- NEW CONTOUR
- BOUNDARY FENCE
- LAWN AREA

TOTAL AREA OF WORK  
247,080 SF  
5.67 AC

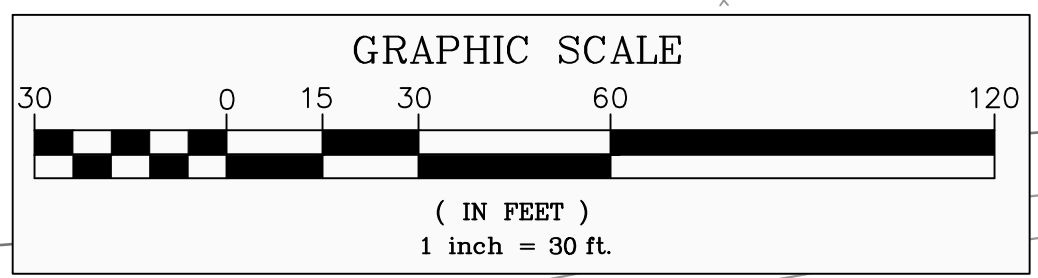

COPYRIGHT (C) by Mungeam Golf Design, Inc.  
All Rights Reserved  
No part of this document may be reproduced, stored in a retrieval system, or transmitted in any form or by any means, electronic, mechanical, photocopying, recording or otherwise, without the prior written permission of Mungeam Golf Design, Inc. Any modification to this document without the written permission of Mungeam Golf Design, Inc. shall render it invalid and unusable.

*Golf Course Architecture*  
**MUNGEAM GOLF DESIGN, Inc.**  
195 South West Main Street  
Douglas, Massachusetts 01516  
508.873.0103

NO.	REVISIONS	BY	DATE
1	Draft	MAM	05/22/24
2	Revised	MAM	06/07/24
3	Permit Plan	MAM	06/28/24
3	Revised	MAM	08/12/24

**GRADING & DRAINAGE PLAN**

**WOLF HILL RECREATION AREA**  
Oceanport, New Jersey  
**FIRST TEE - GOLF LEARNING CENTER**  
Monmouth County Park System

DESIGNED BY DWG SCALE: MAM 1" = 30'  
DRAWN BY CONTRACT NO: GA  
CHECKED BY DATE: MAM 3.12.24

PP