




Section A 1/4"=1'-0" A

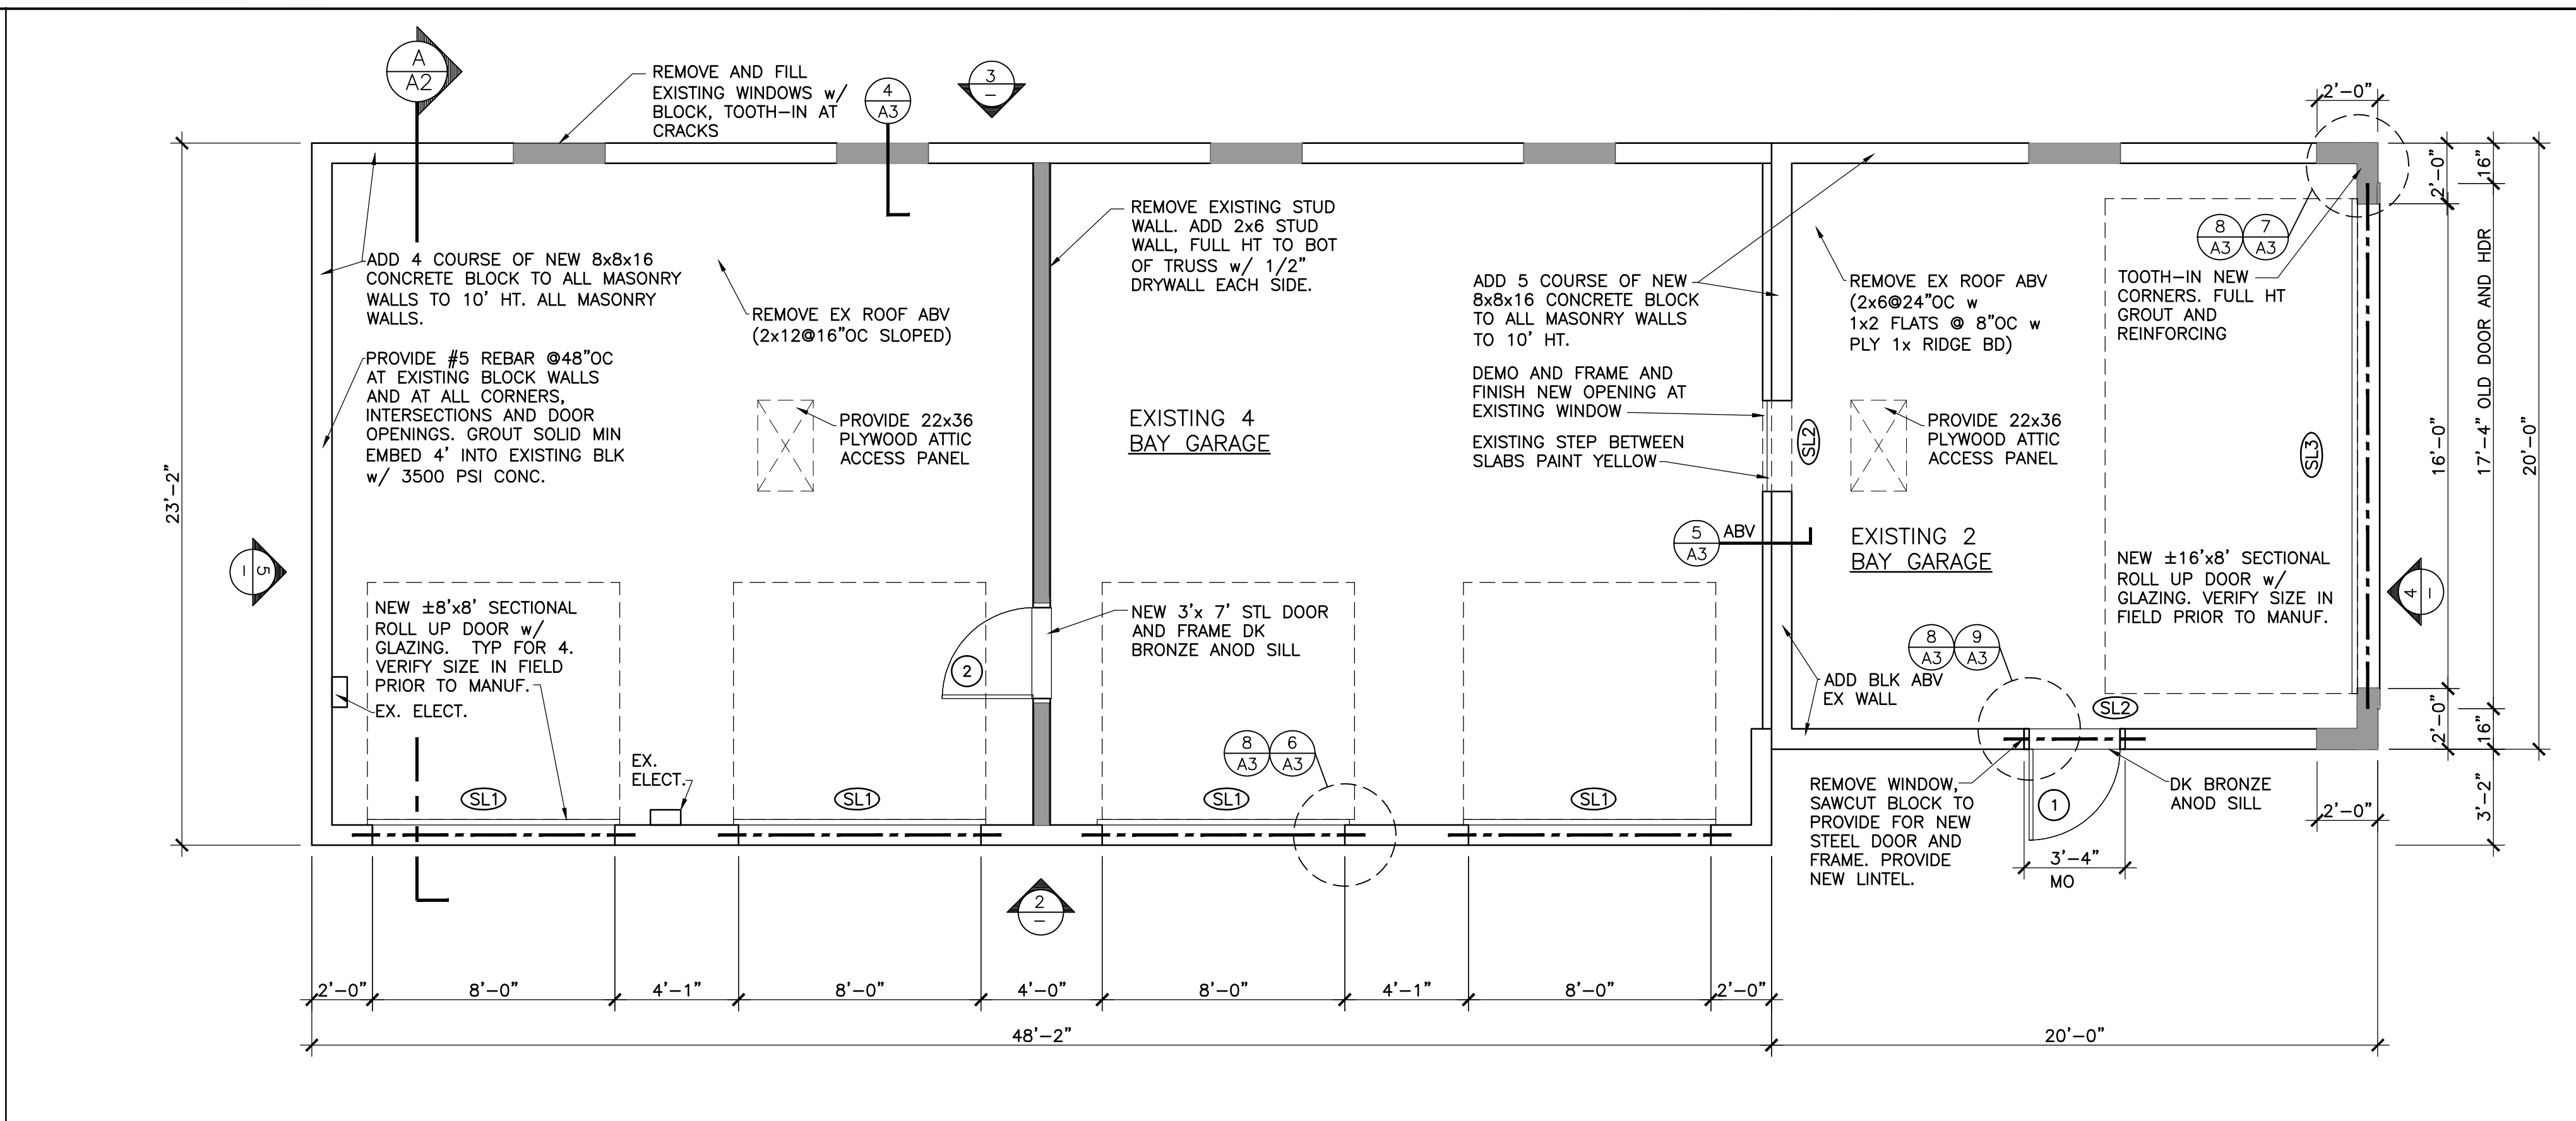


Plan 1/4"=1'-0" 1

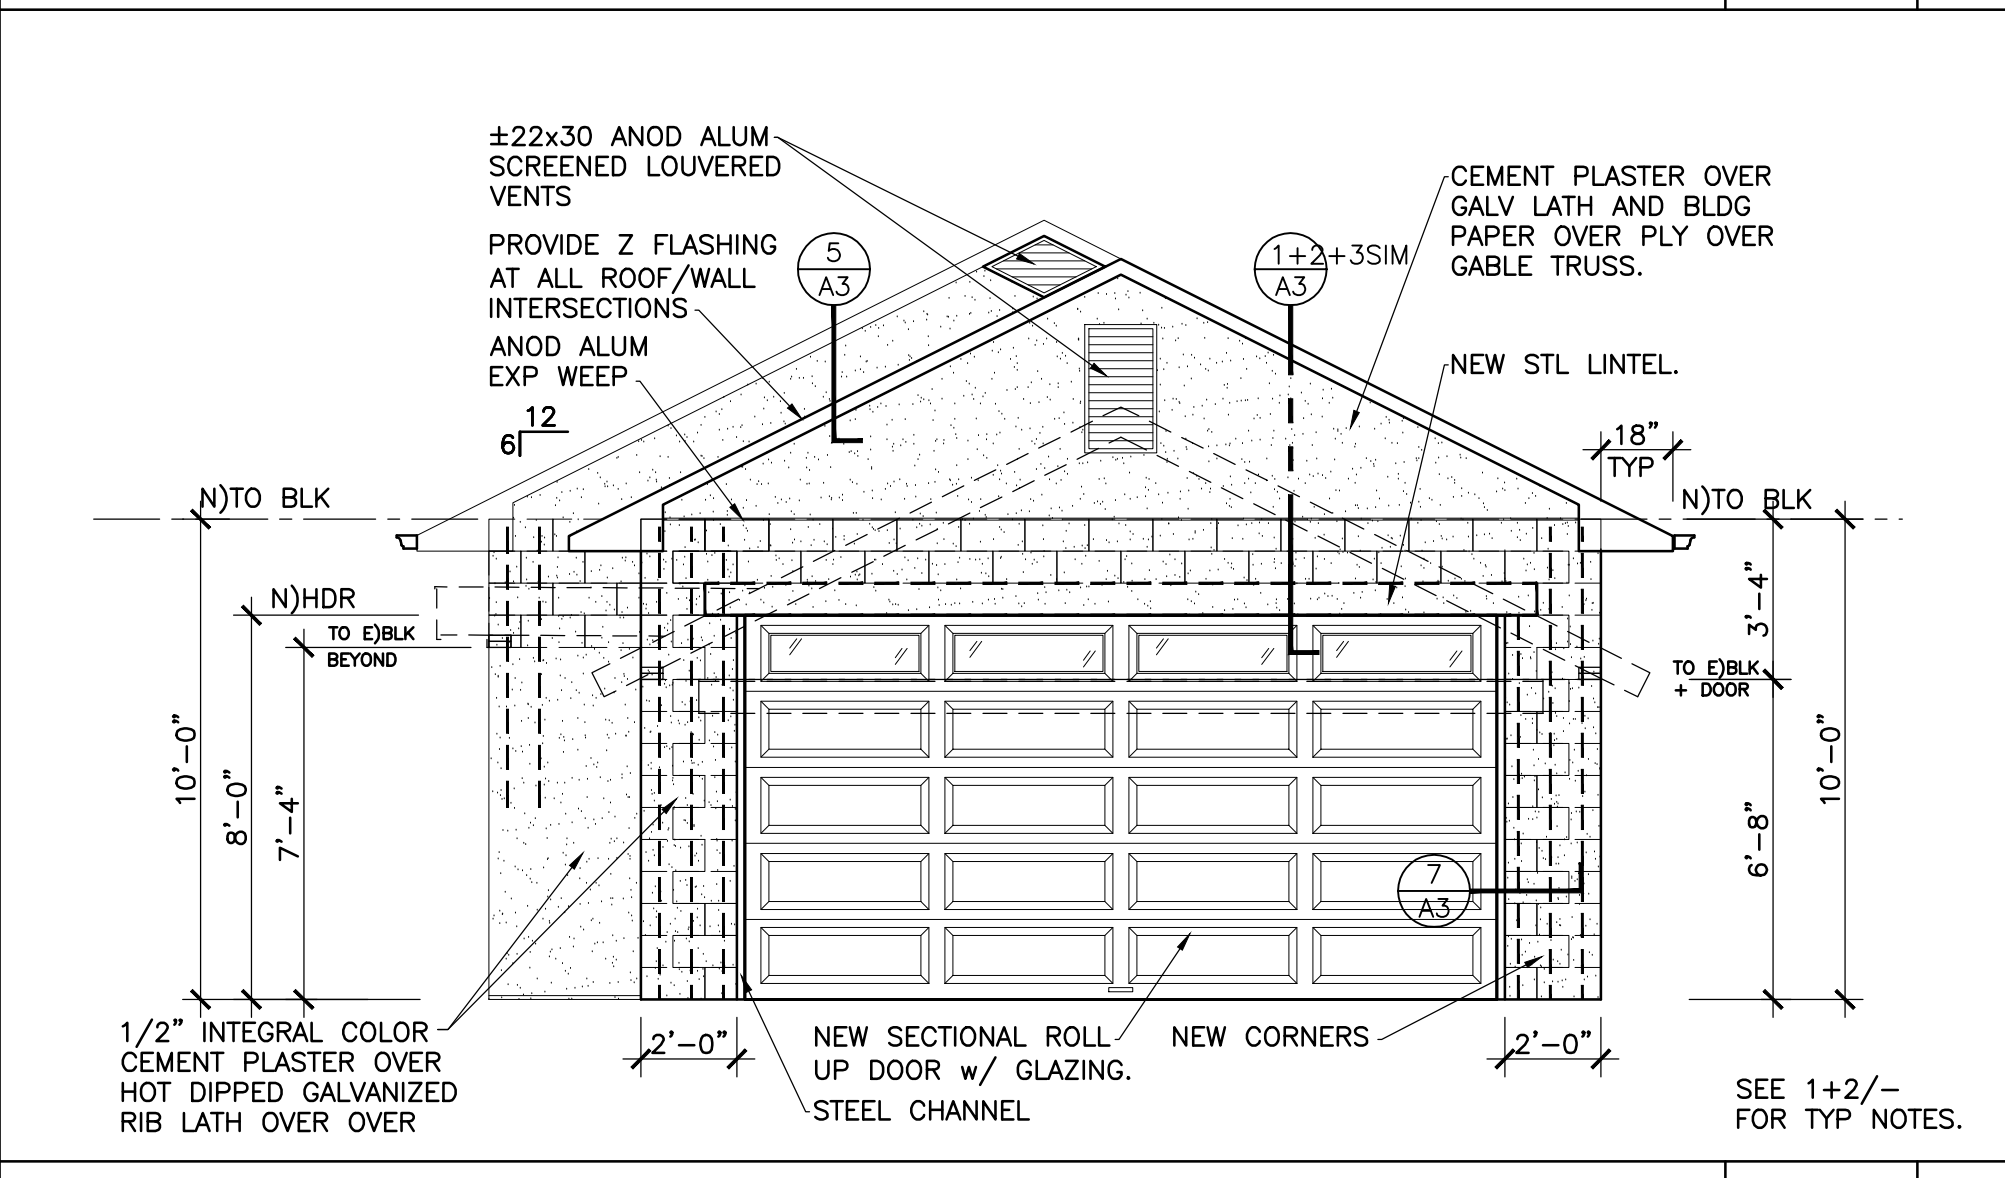


South Elevation 1/4"=1'-0" 4

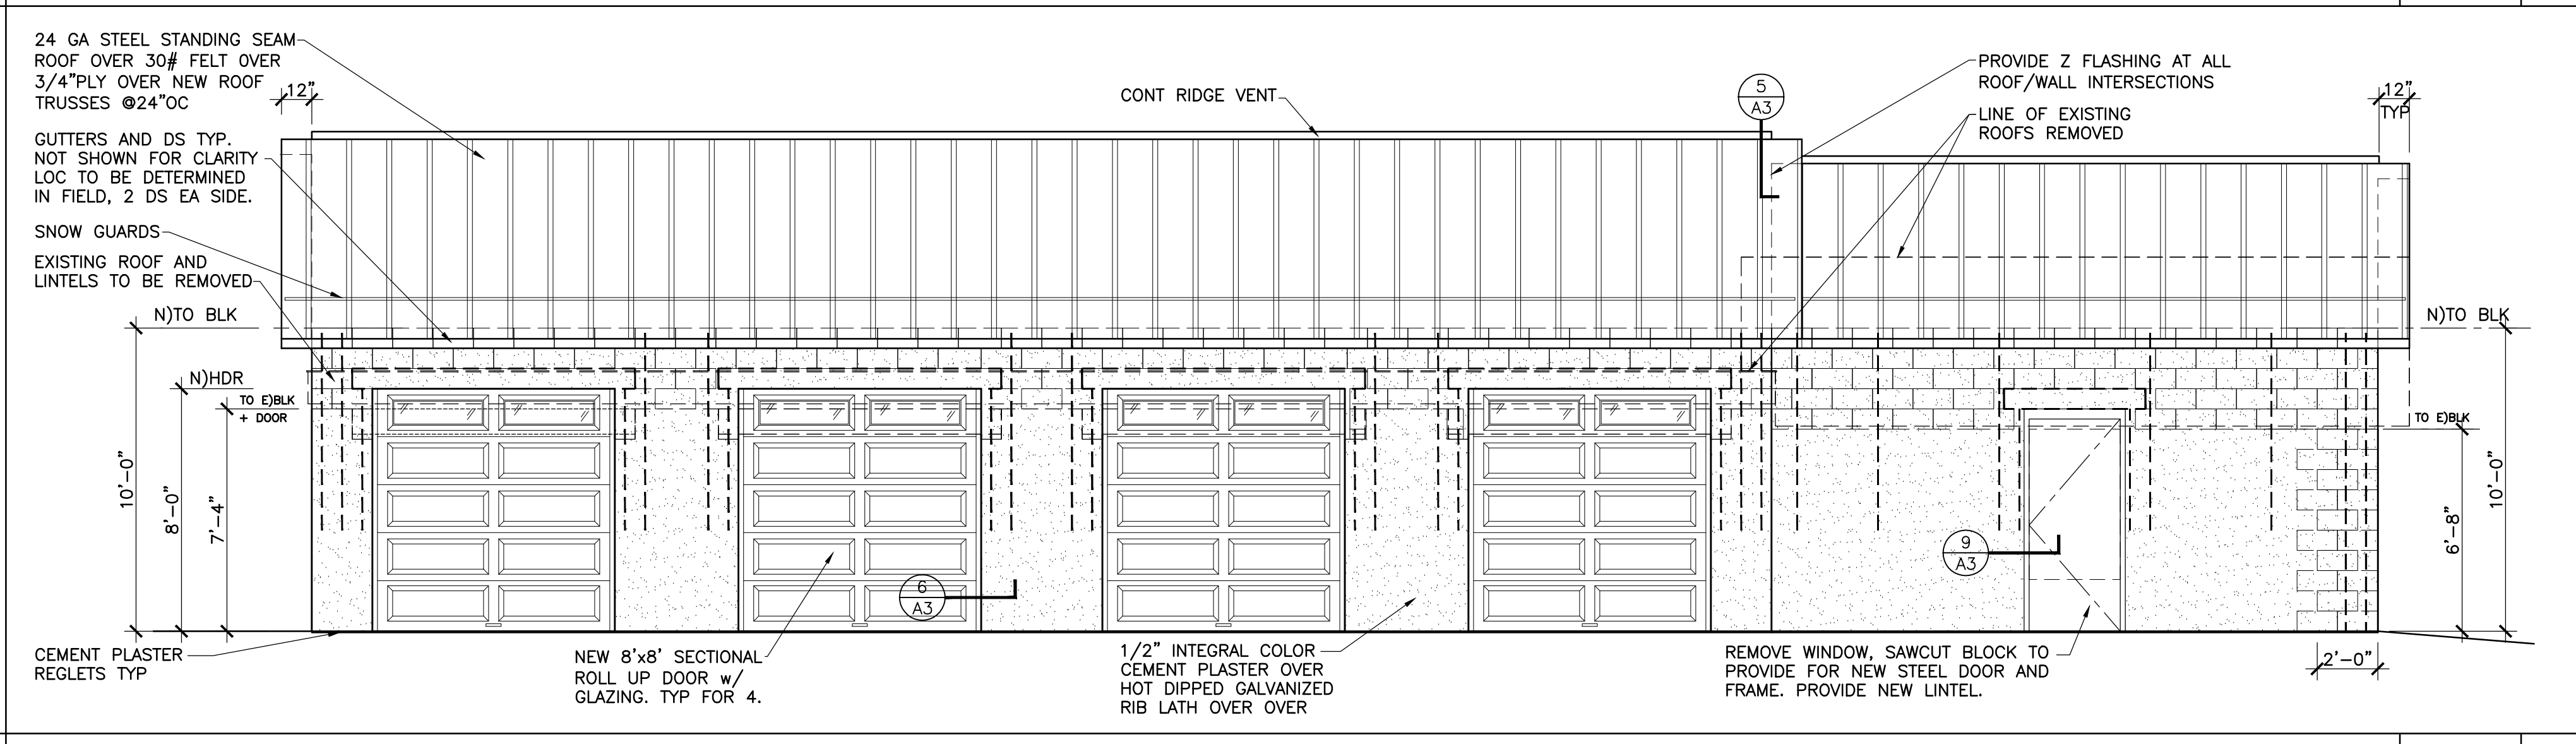

West Elevation 1/4"=1'-0" 2

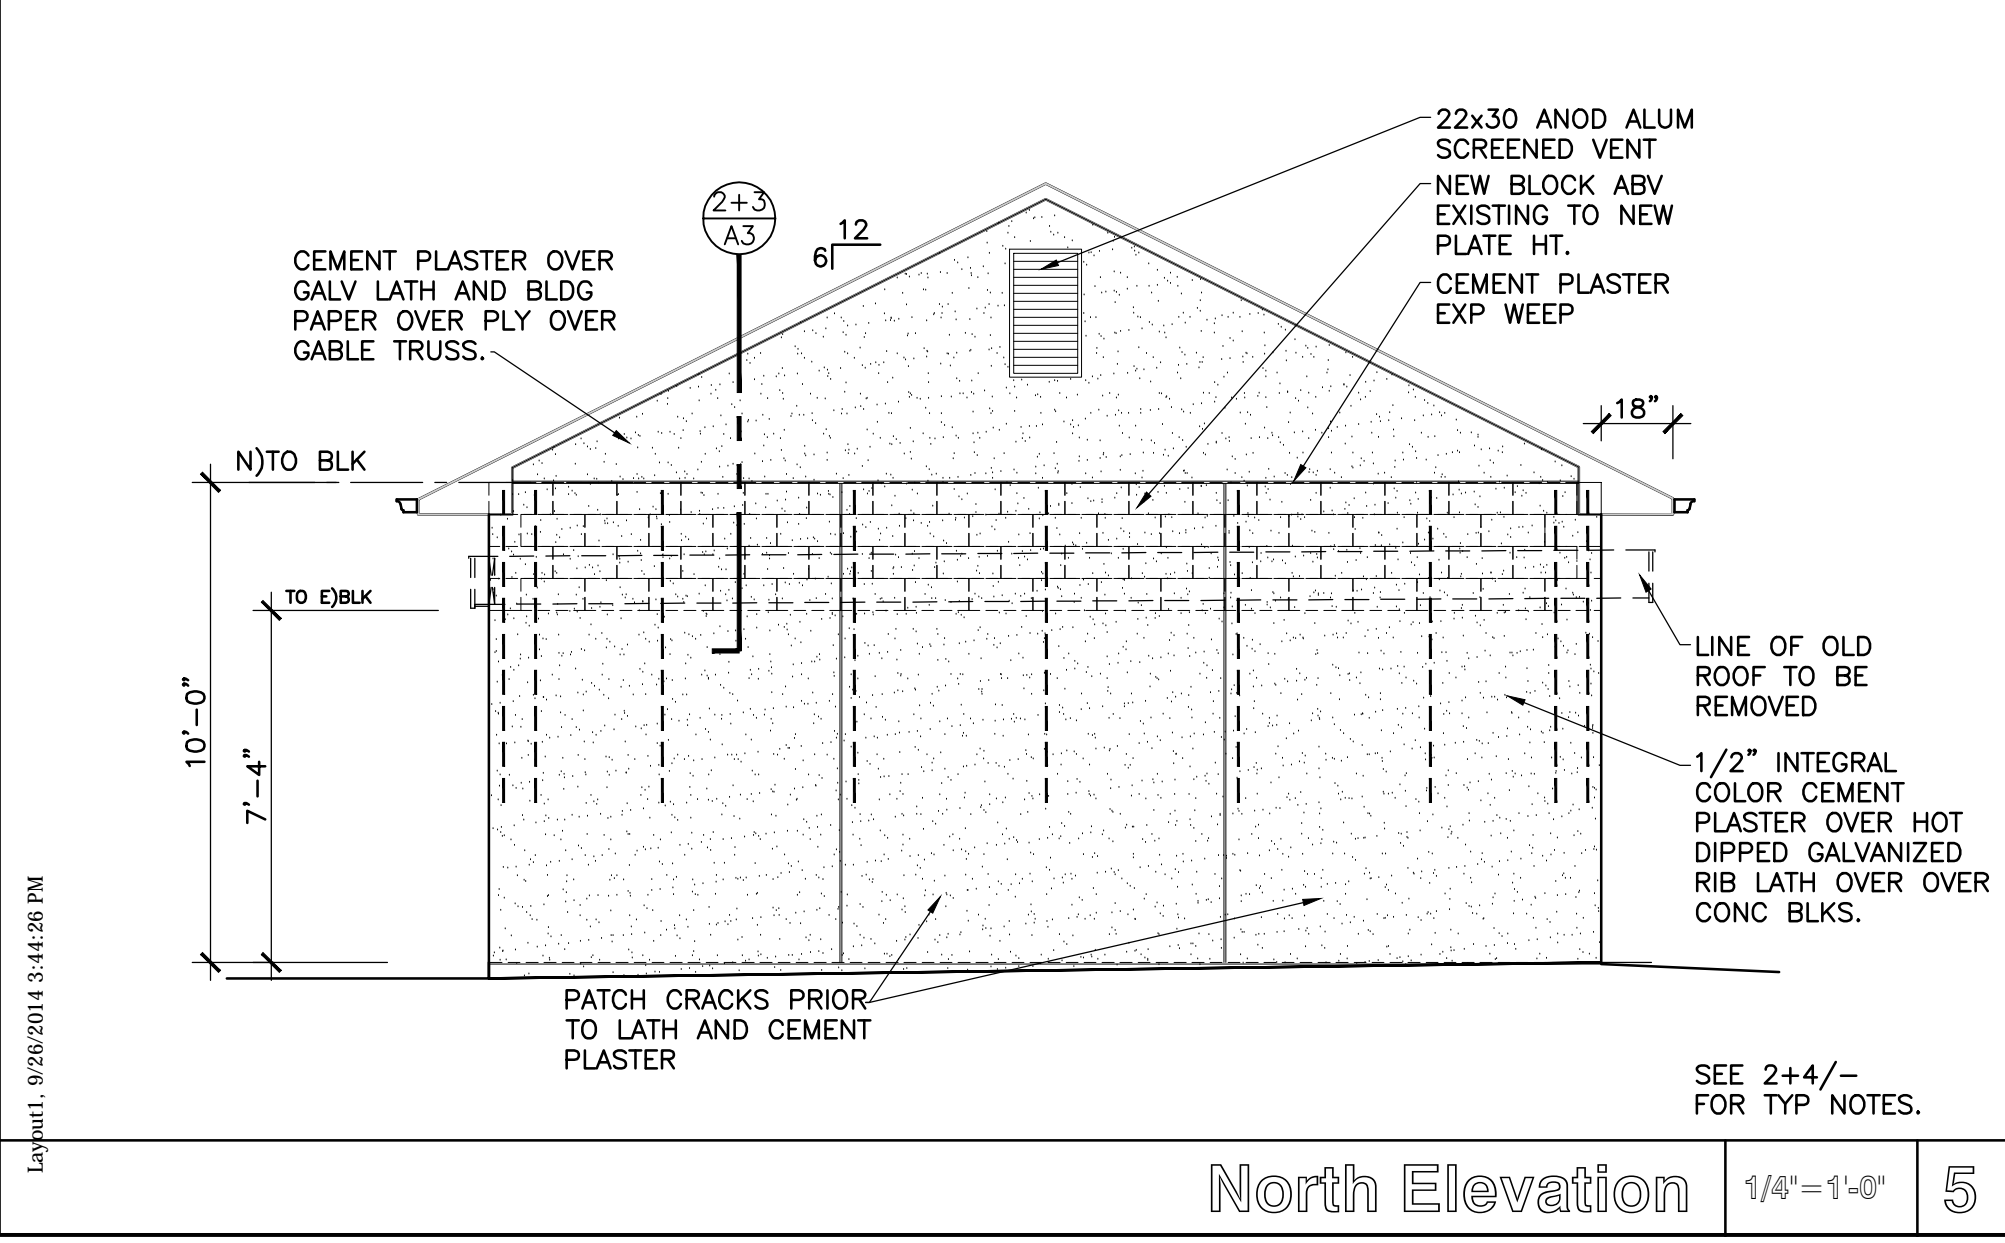

North Elevation 1/4"=1'-0" 5

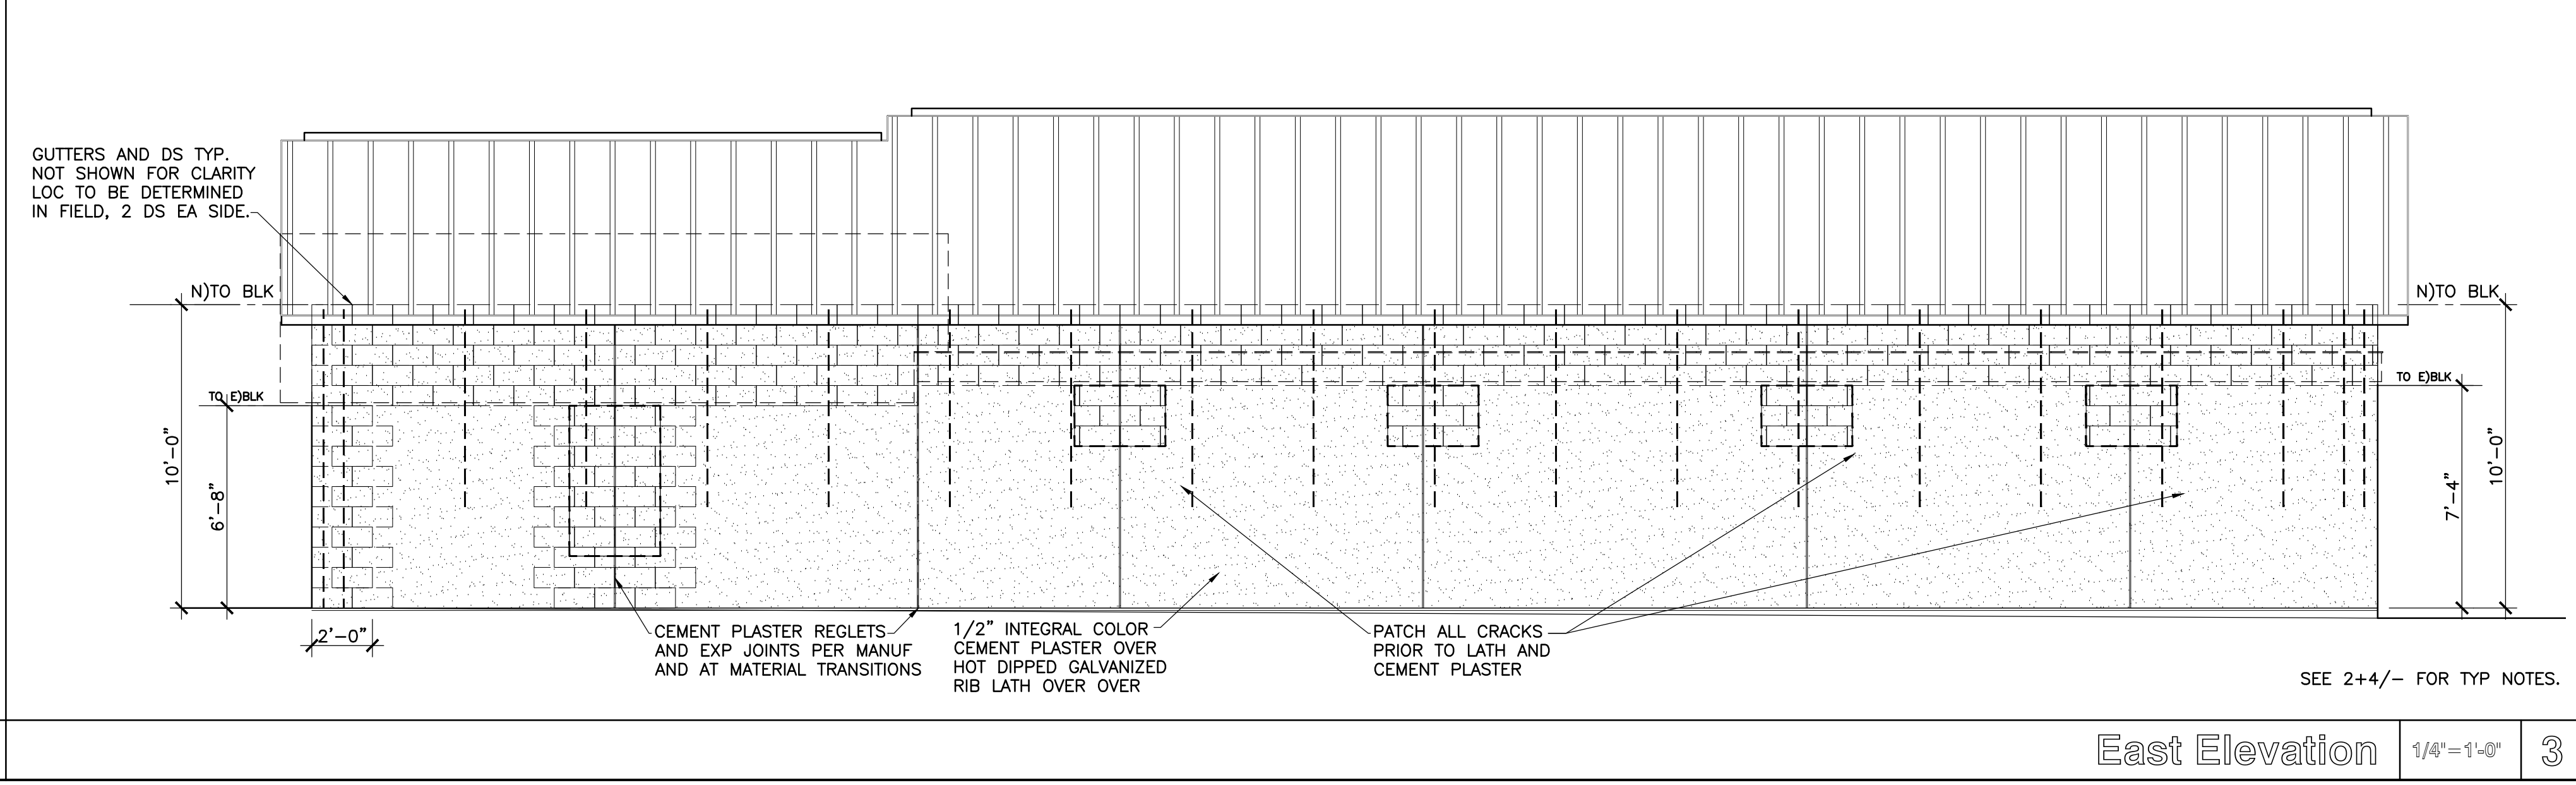

East Elevation 1/4"=1'-0" 3

REV DATE BY
 BID SET 10/01/14 CC

NOTE:
 UNLESS PRINTED FULL SIZE,
 THESE DRAWINGS WILL NOT
 BE TO SCALE.

THESE DRAWINGS, SPECIFICATIONS AND
 DESIGNS ARE THE PROPERTY OF THE
 MONMOUTH COUNTY PARK SYSTEM
 (MPCS). NO PART THEREOF SHALL BE
 COPIED OR USED WITH ANY OTHER
 WORK OTHER THAN THE SPECIFIC
 PROJECT FOR WHICH THEY HAVE BEEN
 DEVELOPED. WITHOUT THE WRITTEN
 CONSENT OF MPCS, NO PART SHALL BE
 REPRODUCED, COPIED, OR TRANSMITTED
 IN ANY FORM OR BY ANY MEANS, ELECTRONIC
 OR MECHANICAL, INCLUDING PHOTOCOPYING,
 RECORDING, OR BY ANY INFORMATION
 STORAGE AND RETRIEVAL SYSTEM. THE
 DESIGN PROFESSIONAL'S GUIDANCE WITH
 RESPECT TO ANY ERRORS, OMISSIONS,
 INCONSISTENCIES, AMBIGUITIES, OR
 CONFLICTS WHICH ARE ALLEGED.

MONMOUTH COUNTY PARK SYSTEM
 BOARD OF PARK AND RECREATION COMMISSIONERS
 805 NEWMAN SPRINGS ROAD
 LINDROFT, NEW JERSEY 07738-1985
 PHONE (732) 842-4000 FAX (732) 842-3640

GLORIA A. COHEN, ARCHITECT NJ 21A101778100



Bel-Aire GC Maintenance Garage Bldg 3006
 Roof Reconstruction
 Plan, Elevations and Section

DATE 08/15/14 SCALE As Noted PROJECT # 114408 DRAWN GAC CHECKED

SHEET NO. A2
 2 OF 3

Layouth: 9/26/2014 3:44:26 PM