



Monmouth County Park System Howell Park Golf Course Green Improvements

PROJECT INFORMATION

PROJECT DESCRIPTION:

The work includes renovating the entire green complex on the 12th hole and installing XGD drainage system on holes # 4 and 10.

REASON FOR PROJECT:

Several golf greens at Howell Park Golf Course lack sufficient drainage and/or have excessively steep grades which do not allow for an adequate number of pin locations.

DESIGN APPROACH:

Golf course architect Mark Mungeam has developed plans and will oversee the project to improve the long-term sustainability and playability of the greens under renovation.


PROJECT STATUS: The project has been awarded to Turco Golf, Inc. for \$362,073.50. Construction is scheduled to commence in mid-July 2023 with anticipated completion in August 2023. Golfers should expect some disruption in the construction area and temporary greens to facilitate grow-in.

CONTACT INFORMATION:

Michael Janoski
Monmouth County Park System, Golf Courses
Michael.Janoski@co.monmouth.nj.us

Aerial Photo of Hole #12




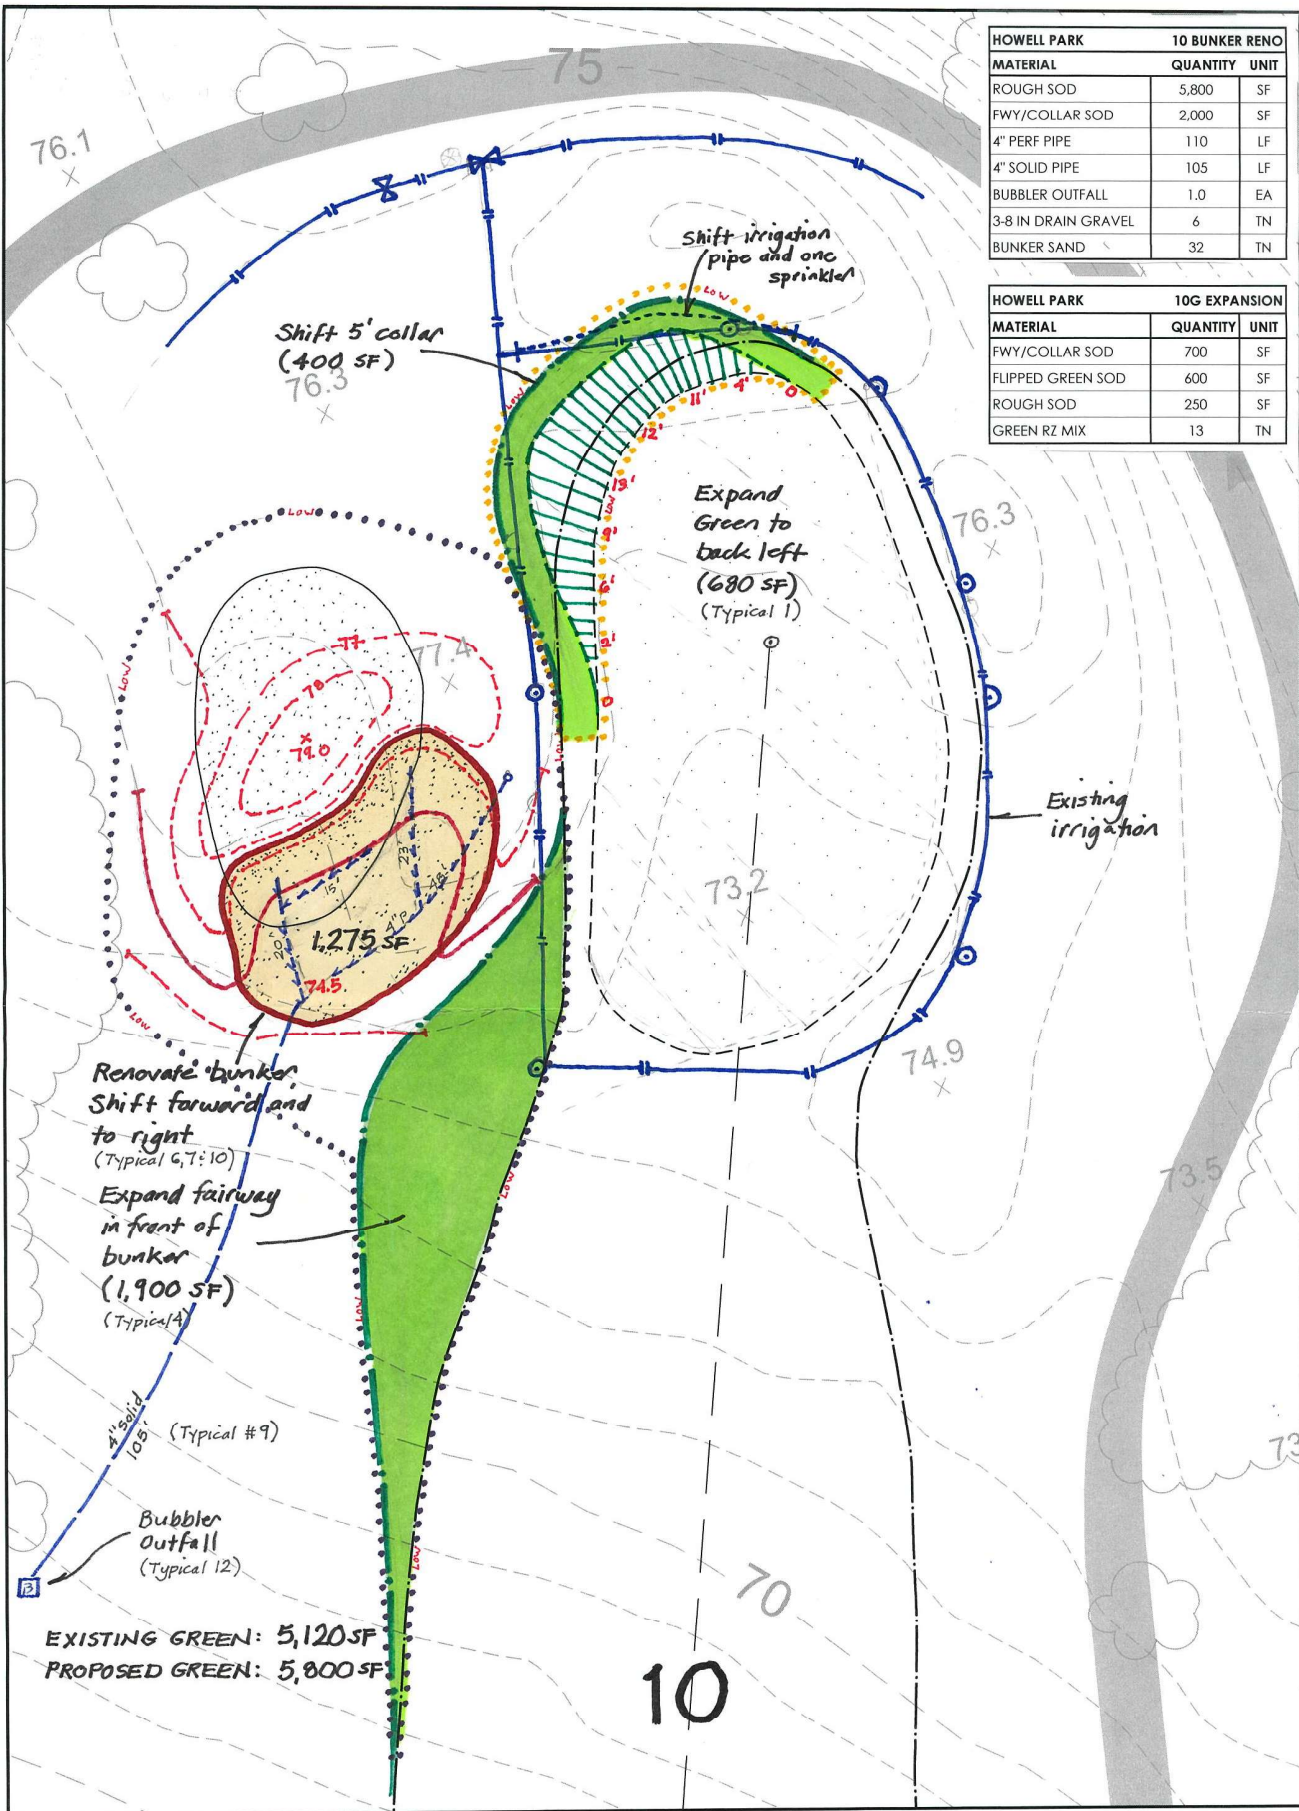

HOWELL PARK		10 BUNKER RENO	
MATERIAL	QUANTITY	UNIT	
ROUGH SOD	5,800	SF	
FWY/COLLAR SOD	2,000	SF	
4" PERF PIPE	110	LF	
4" SOLID PIPE	105	LF	
BUBBLER OUTFALL	1.0	EA	
3-8 IN DRAIN GRAVEL	6	TN	
BUNKER SAND	32	TN	

HOWELL PARK		10G EXPANSION	
MATERIAL	QUANTITY	UNIT	
FWY/COLLAR SOD	700	SF	
FLIPPED GREEN SOD	600	SF	
ROUGH SOD	250	SF	
GREEN RZ MIX	13	TN	


Existing contour lines are dashed, proposed are solid.
 This sketch is intended to outline work in developing rough subgrade of golf features.
 Final subgrade to be developed on site with architect input.

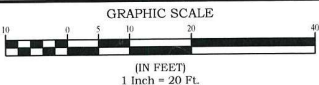

COPYRIGHT (C) by Mungeam Golf Design, Inc.
 All Rights Reserved
 No part of this document may be reproduced, stored in a retrieval system, or transmitted in any form or by any means, electronic, mechanical, photocopying, recording or otherwise, without the prior written permission of Mungeam Golf Design, Inc. Any modifications to the document without the written permission of Mungeam Golf Design, Inc. shall render it invalid and unusable.


Location: 10 Green		Project Name:	No	Date	Revision	Sheet Title: DETAILED PLAN Sheet 4	 195 South West Main Street Douglas, Massachusetts 508.873.0103
		Bunker Improvements at HOWELL PARK GOLF COURSE	1	7/23/20	Preliminary Plan		
			2	3/7/21	Drainage, LOW, Quantities		
			3	5/31/22	Add existing irrigation		
Project No.	221015	Approved By:	Mark Mungeam		Date:		



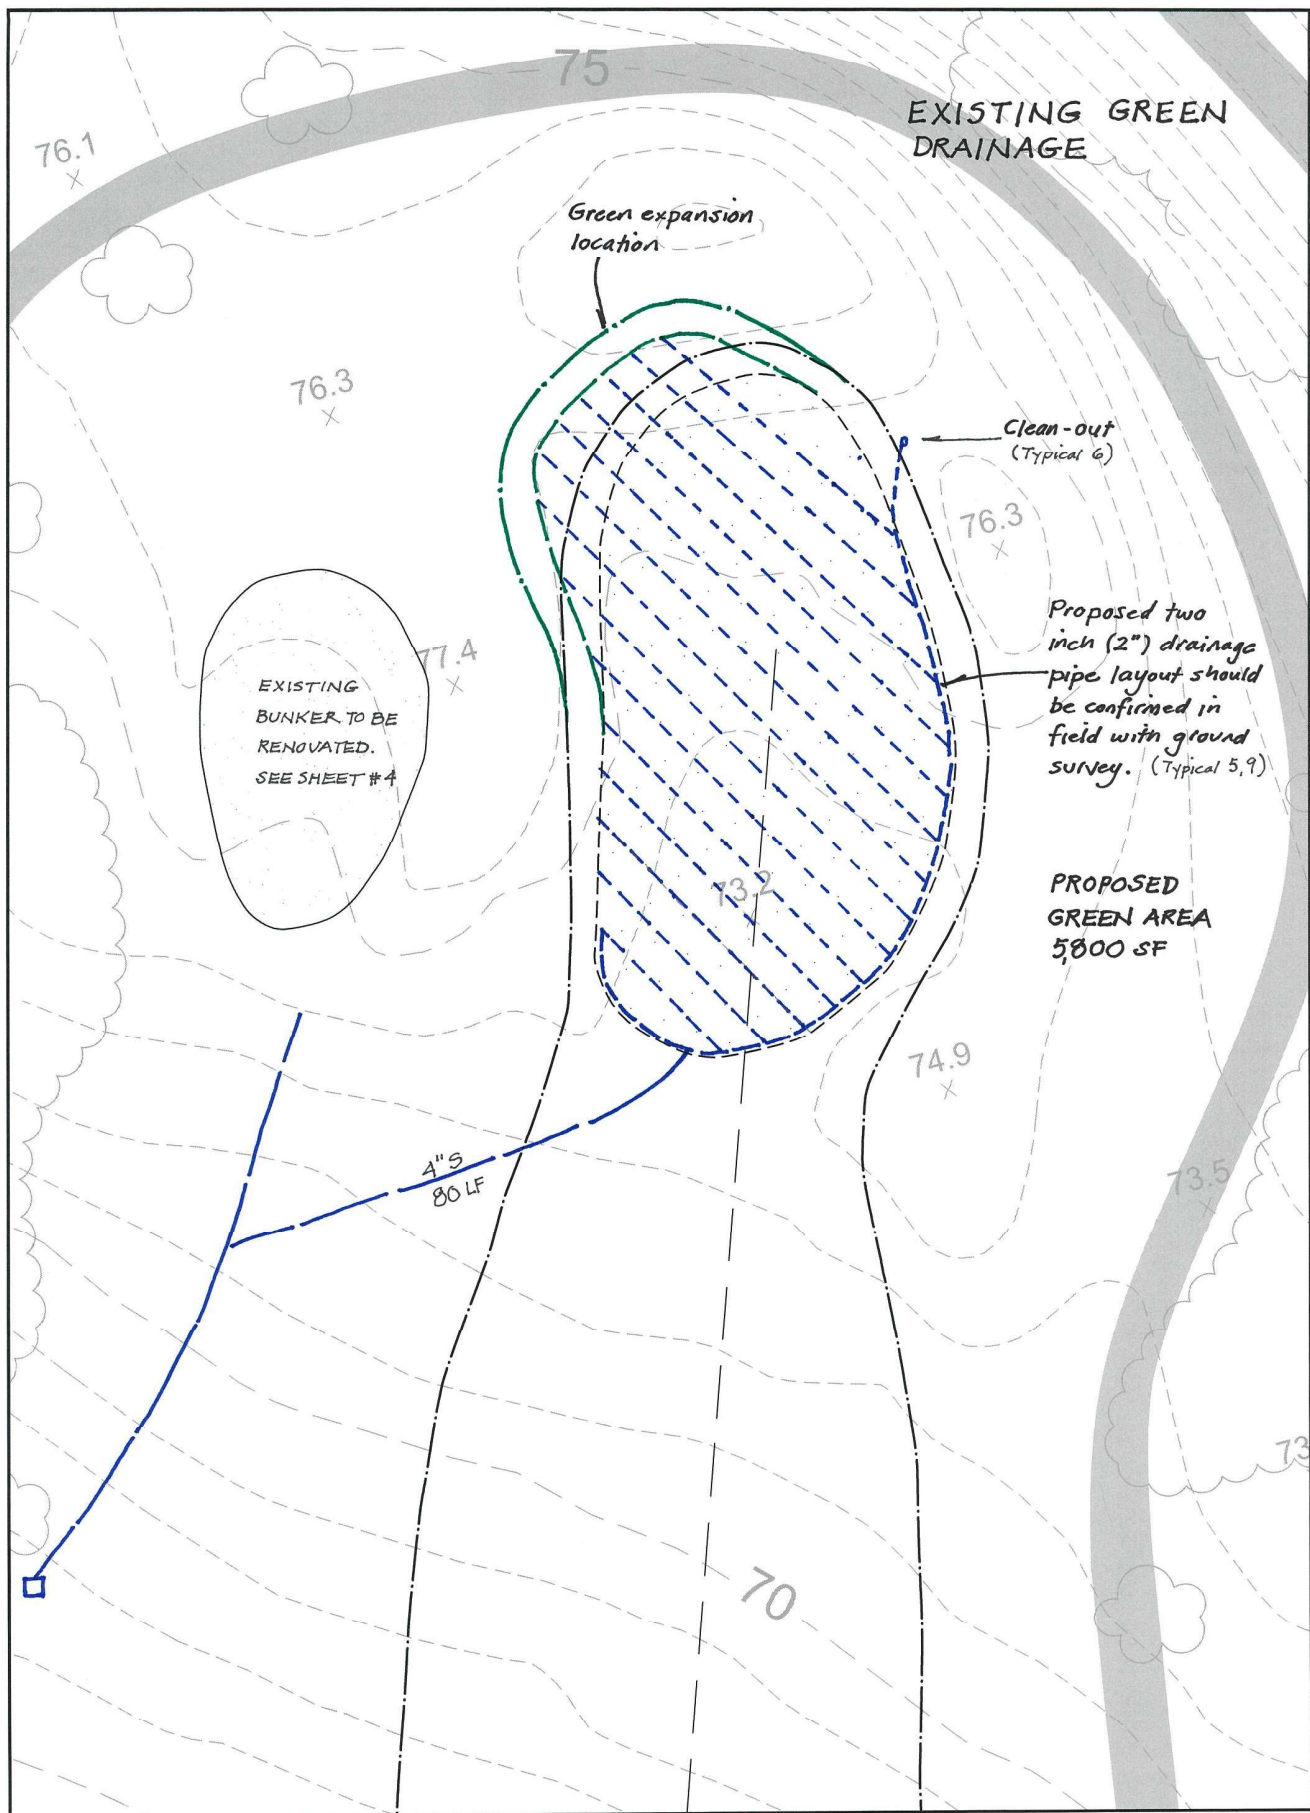

Existing contour lines are dashed, proposed are solid.

This sketch is intended to outline work in developing rough subgrade of golf features.
Final subgrade to be developed on site with architect input.

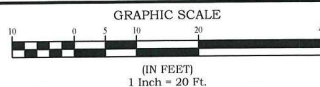

COPYRIGHT (C) by Mungeam Golf Design, Inc.
All Rights Reserved

No part of this document may be reproduced, stored in a retrieval system, or transmitted in any form or by any means, electronic, mechanical, photocopying, recording or otherwise, without the prior written permission of Mungeam Golf Design, Inc. Any modifications to the document without the written permission of Mungeam Golf Design, Inc. shall render in invalid and unusable.

Location:

10
Green



Project Name:
**Bunker Improvements at
HOWELL PARK GOLF COURSE**

Project No. 221015

No	Date	Revision
1	6/1/22	Preliminary Plan

Approved By:
Mark Mungeam

Date:


Sheet Title:

**DETAILED
PLAN
Sheet 9**



**MUNGEAM
GOLF DESIGN**


195 South West Main Street
Douglas, Massachusetts
508.873.0103

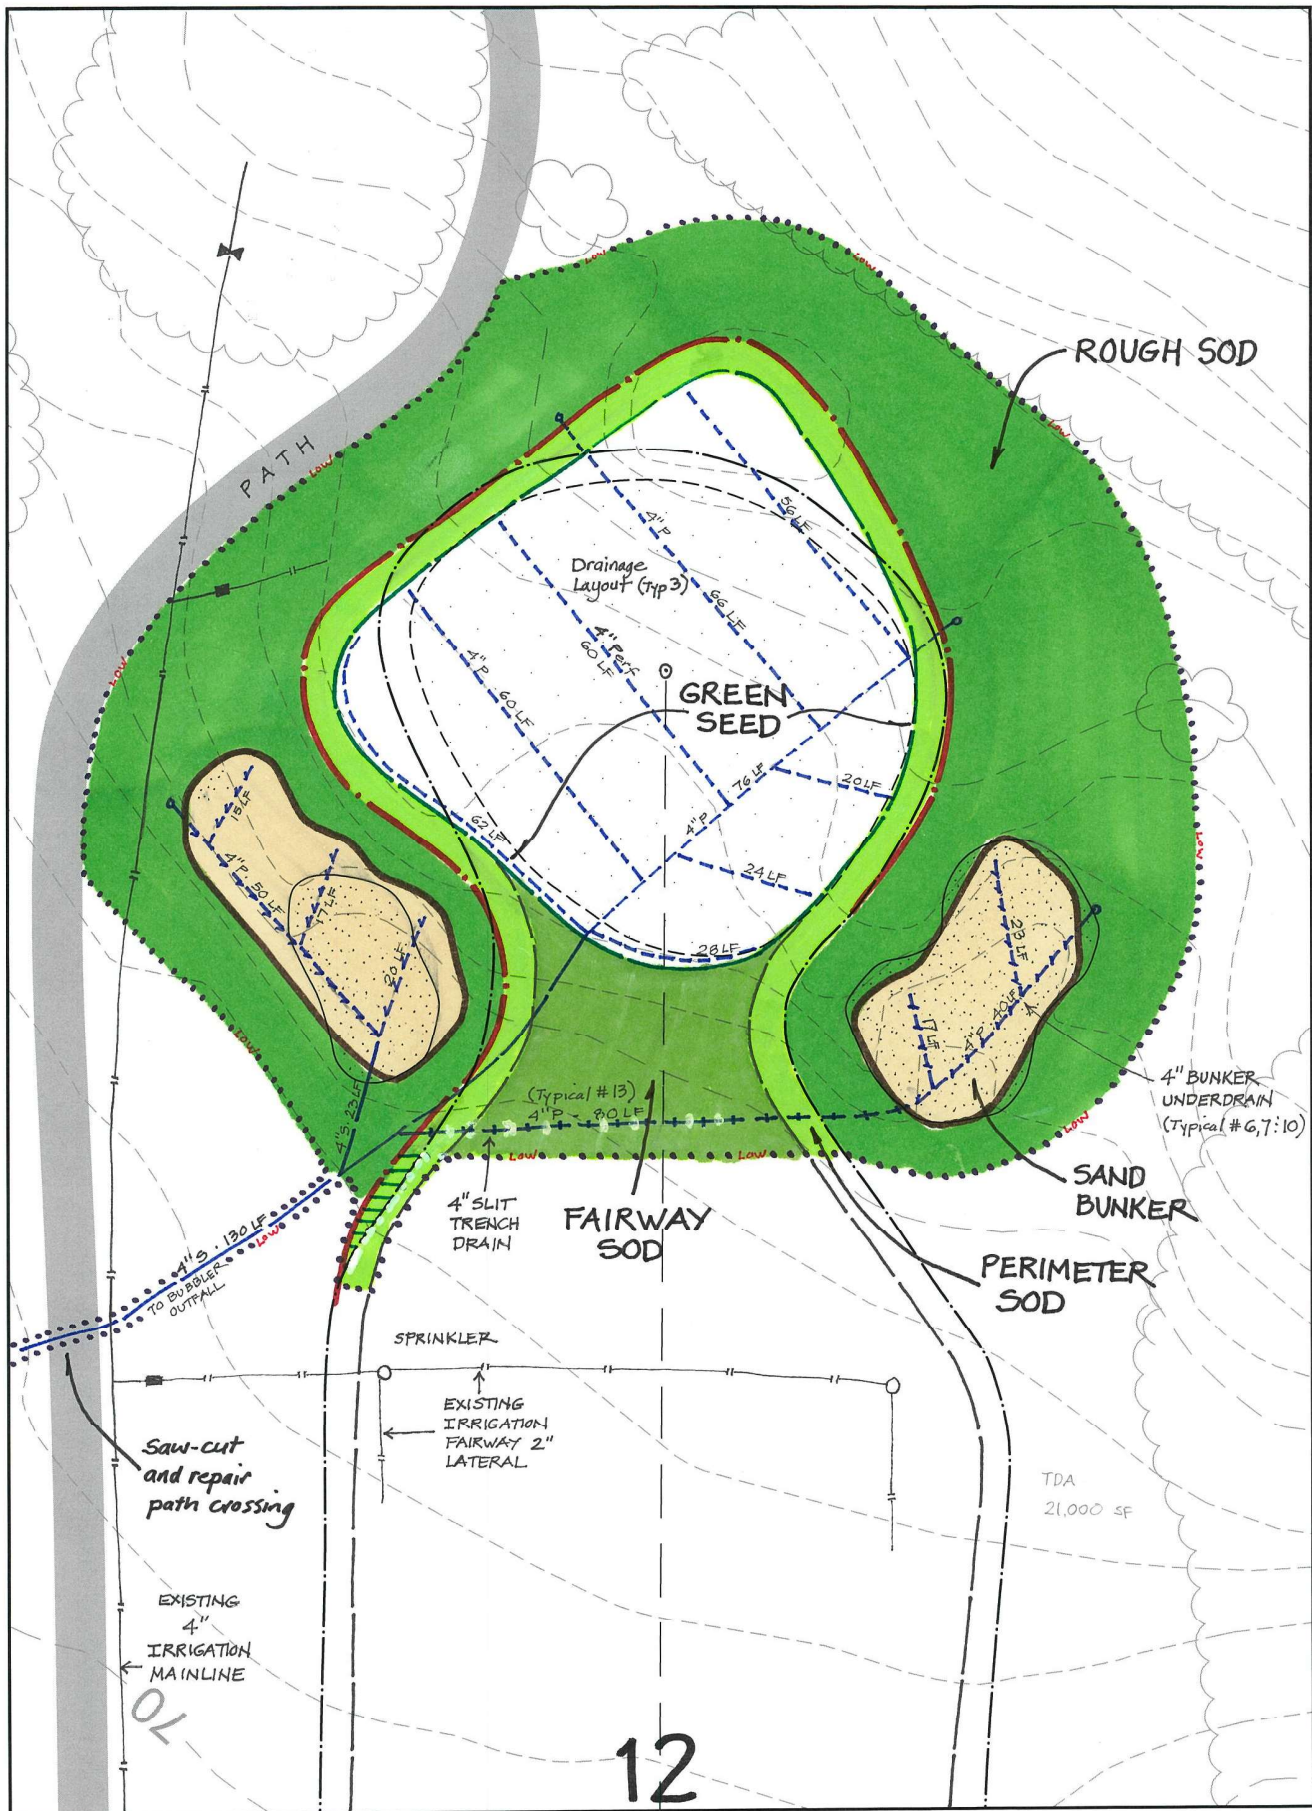

Existing contour lines are dashed, proposed are solid.

This sketch is intended to outline work in developing rough subgrade of golf features. Final subgrade to be developed on site with architect input.

GRAPHIC SCALE

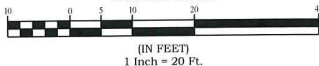

COPYRIGHT (C) by Mungeam Golf Design, Inc.
All Rights Reserved

No part of this document may be reproduced, stored in a retrieval system, or transmitted in any form or by any means, electronic, mechanical, photocopying, recording or otherwise, without the prior written permission of Mungeam Golf Design, Inc.. Any modifications to the document without the written permission of Mungeam Golf Design, Inc. shall render it invalid and unusable.

Location:

12
Green



Project Name:

Bunker Improvements at
HOWELL PARK GOLF COURSE

Project No. 221015

No

Date

Revision

1

7/23/20

Preliminary Plan

2

3/8/21

Drainage, Low, Quantities

3

6/1/22

Sheet and Project #

Approved By:

Mark Mungeam

Date:

Sheet Title:

DETAILED
PLAN
Sheet 10



MUNGEAM
GOLF DESIGN

195 South West Main Street
Douglas, Massachusetts
508.873.0103