


MREC Overall Existing Exhibit Plan / Demolition Notes
 Scale: 1/16" = 1'-0"
 A 0.07

REVISED 12.10.2024

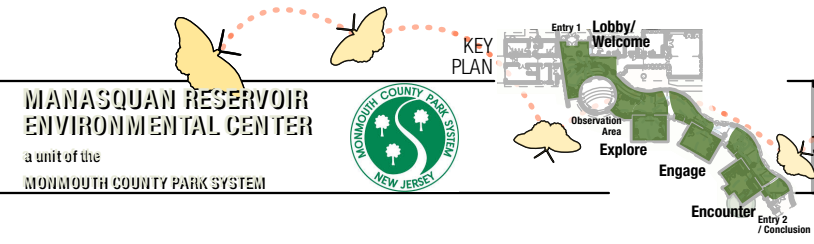

MANASQUAN RESERVOIR ENVIRONMENTAL CENTER
 a unit of the
MONMOUTH COUNTY PARK SYSTEM



Note: If this bar above is not 1.5" in length, drawing is not printed to scale.
 Job Number: **MR2**

Final Design Phase

Page Number:
0.07

Sheet Title:
Overall Existing Exhibit Plan

Area:
All

Drawn By:
Hilferty / SVN / DF / BE
 Date of Issue:
November 29, 2024

museum planning / exhibit design

All concepts, designs and plans represented by this document are the property of Hilferty & Associates, Inc. and are for use on the project specified in this document. None of such concepts, designs or plans shall be used by any person, firm or corporation for any purpose without the prior written permission of Hilferty & Associates, Incorporated. Copyright 2023 / 2024