

NOTE: Provide snow fence protection at the dripline of all trees to remain within the construction area.


SHEET NO. 1 OF 5	Demolition & Site Preparation Plan				
	Reconstruction of Old Orchard Parking Lot				
Thompson Park, Middletown, NJ					
DATE 08-21-2015	SCALE 1" = 15'	PROJECT # 121108	DRAWN LHL	CHECKED JVS	




MONMOUTH COUNTY PARK SYSTEM
 BOARD OF PARK AND RECREATION COMMISSIONERS
 805 NEWMAN SPRINGS ROAD
 LINCROFT, NEW JERSEY 07738-1965
 PHONE (732) 842-4000 FAX (732) 842-3640

Joseph V. Sardonio, CLA NJ license #AS00561


REVISION	DATE	CHECKED BY

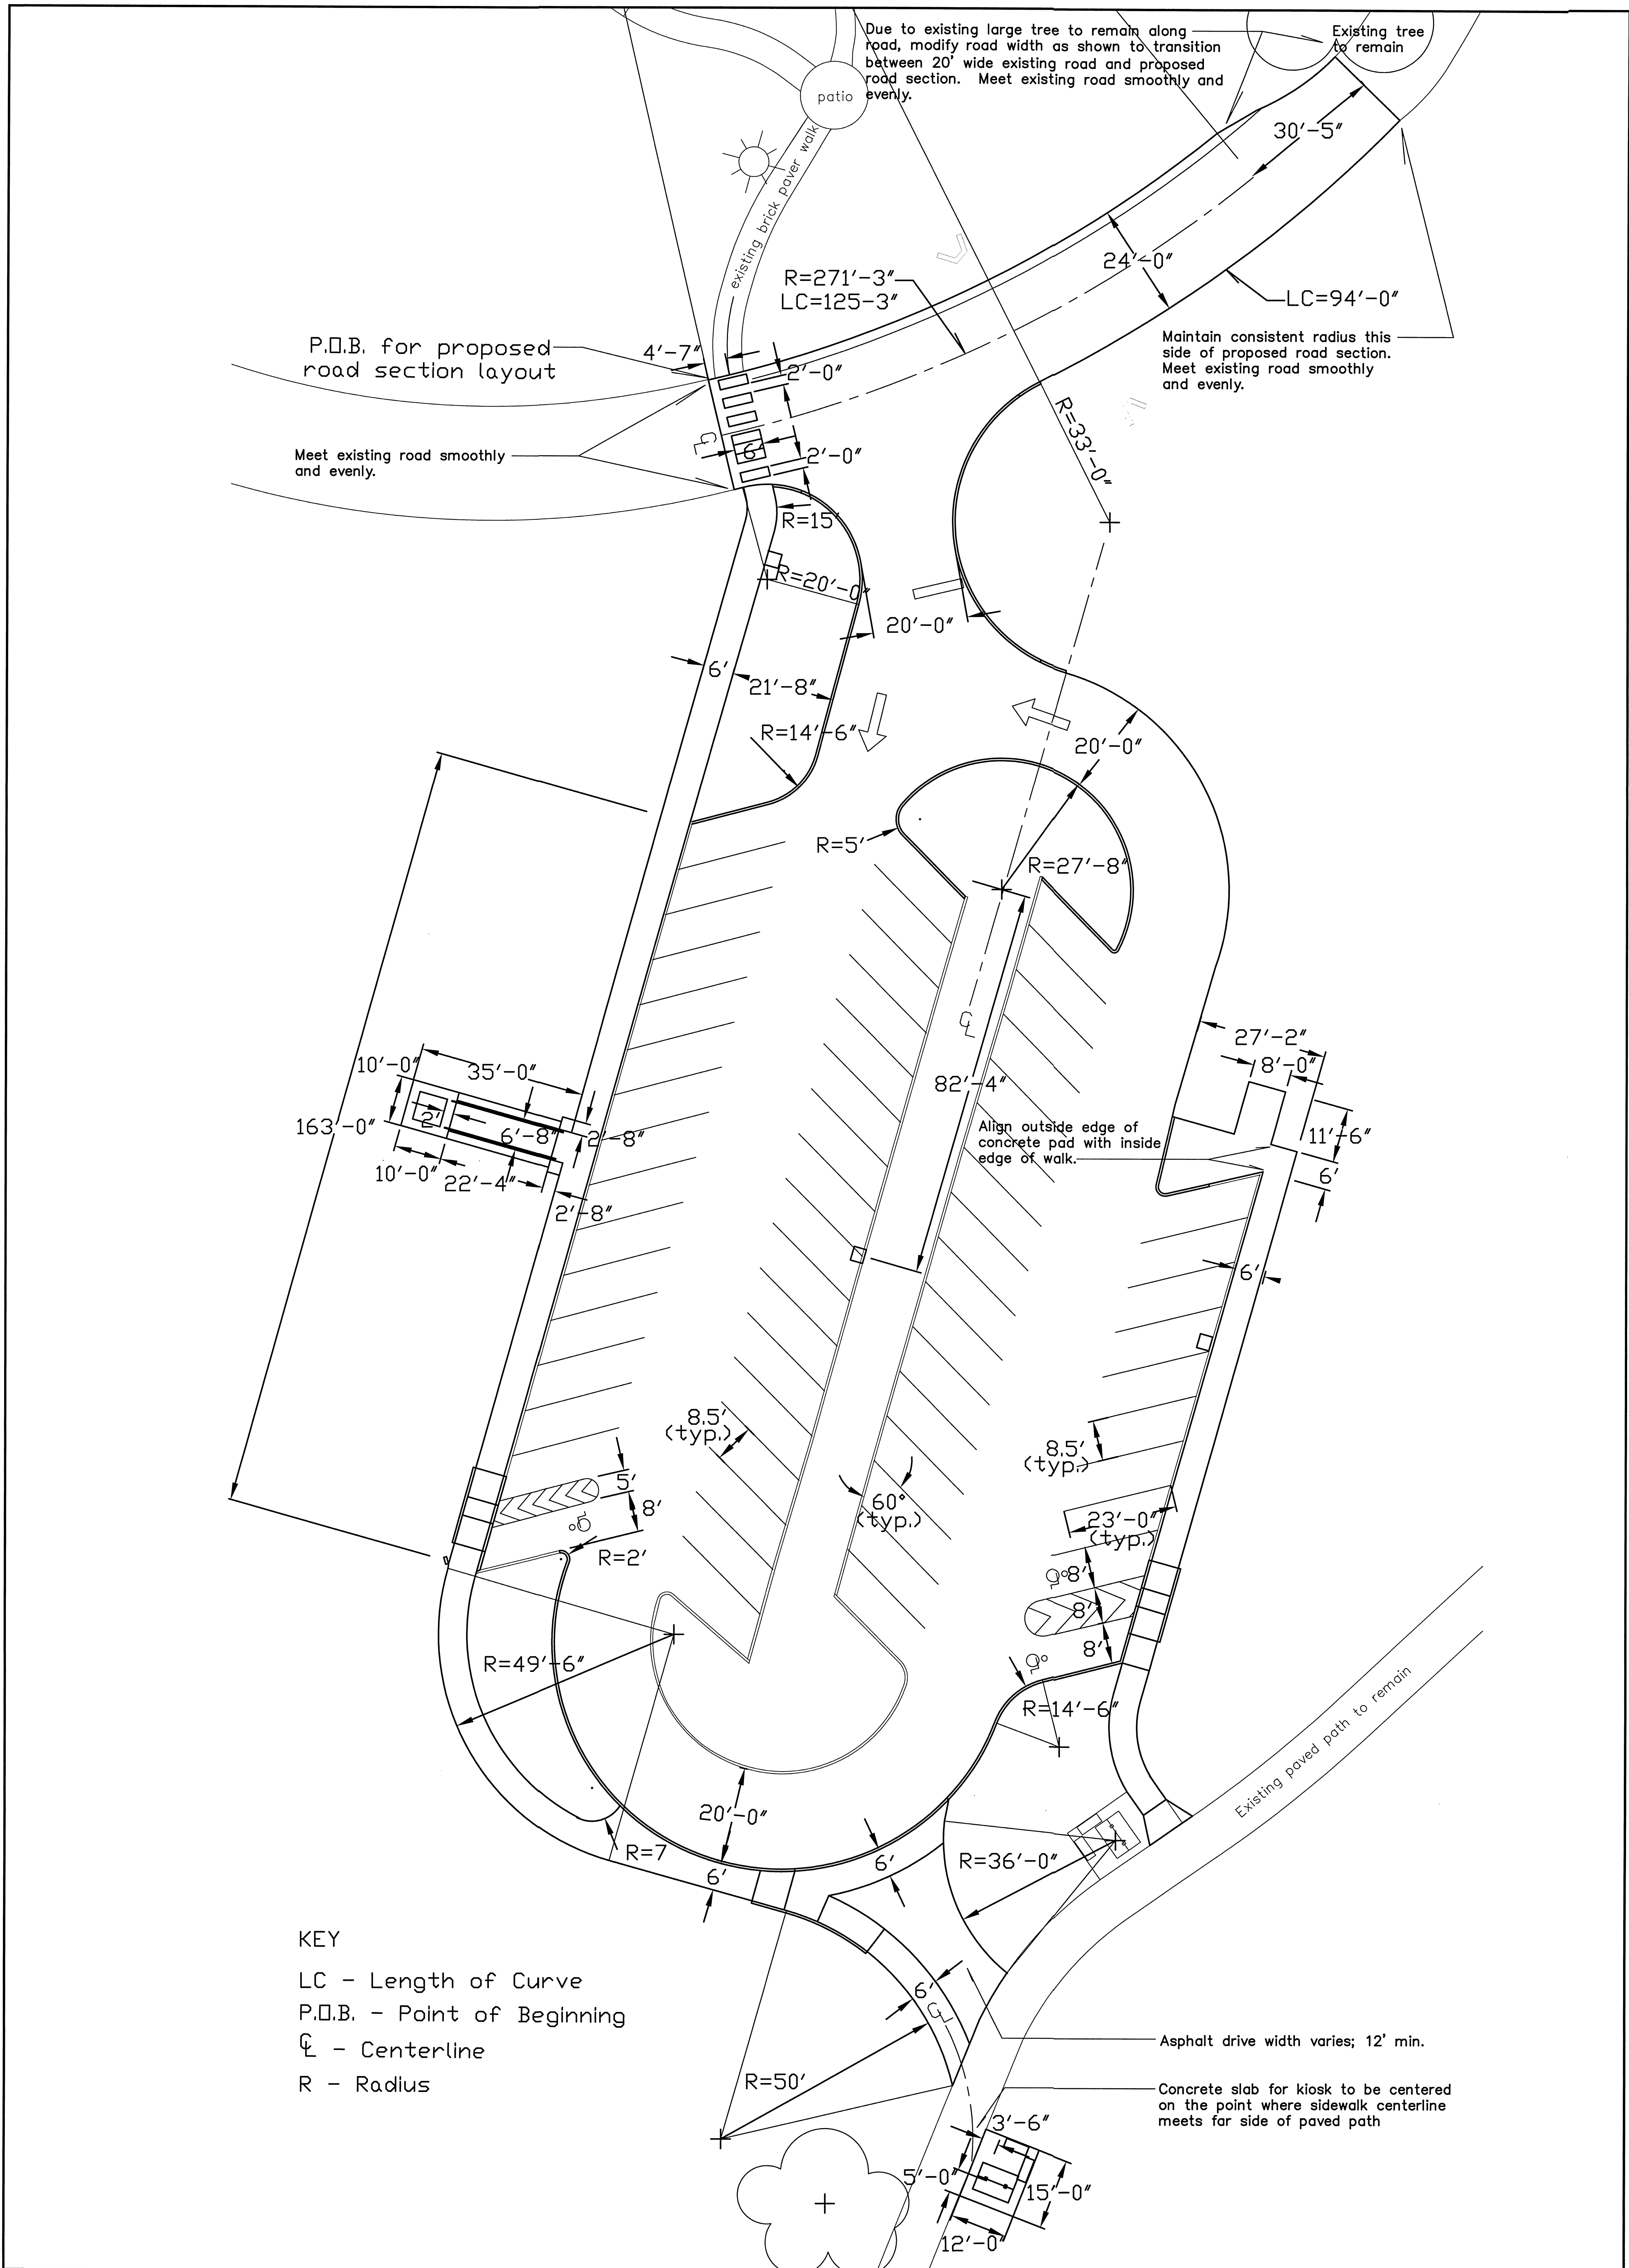

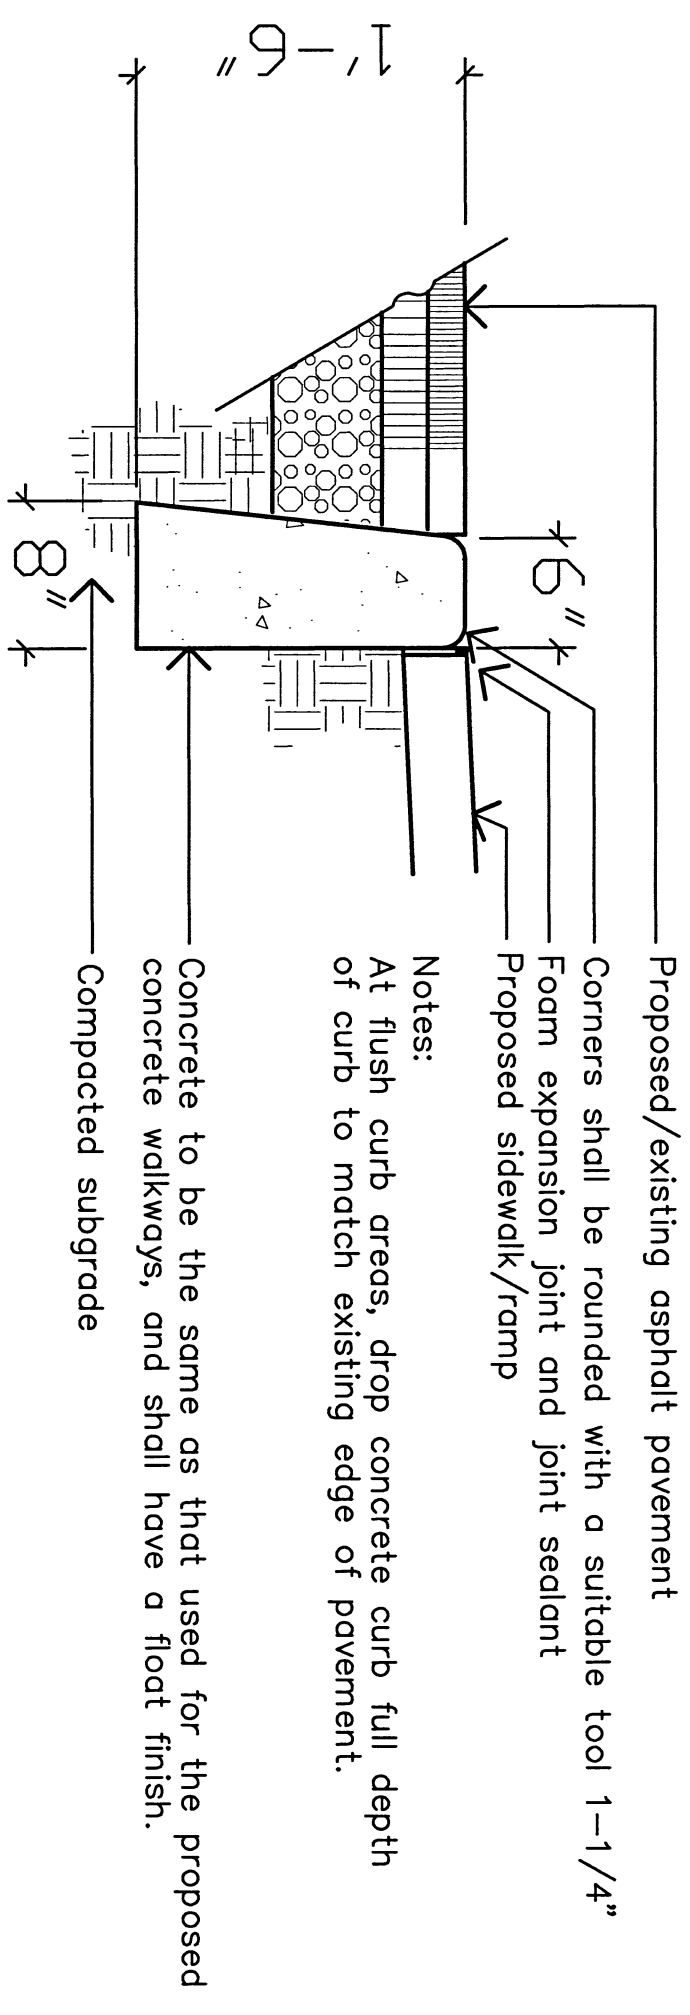


Notes:
 Transverse joints 1/2" wide shall be installed in the curb 20'-0" apart and shall be filled with foam joint filler and 1/2" joint sealant, complying with the requirements of AASHTO spec. M-213.

1 Flush Concrete Curb Detail
 5 Not to Scale

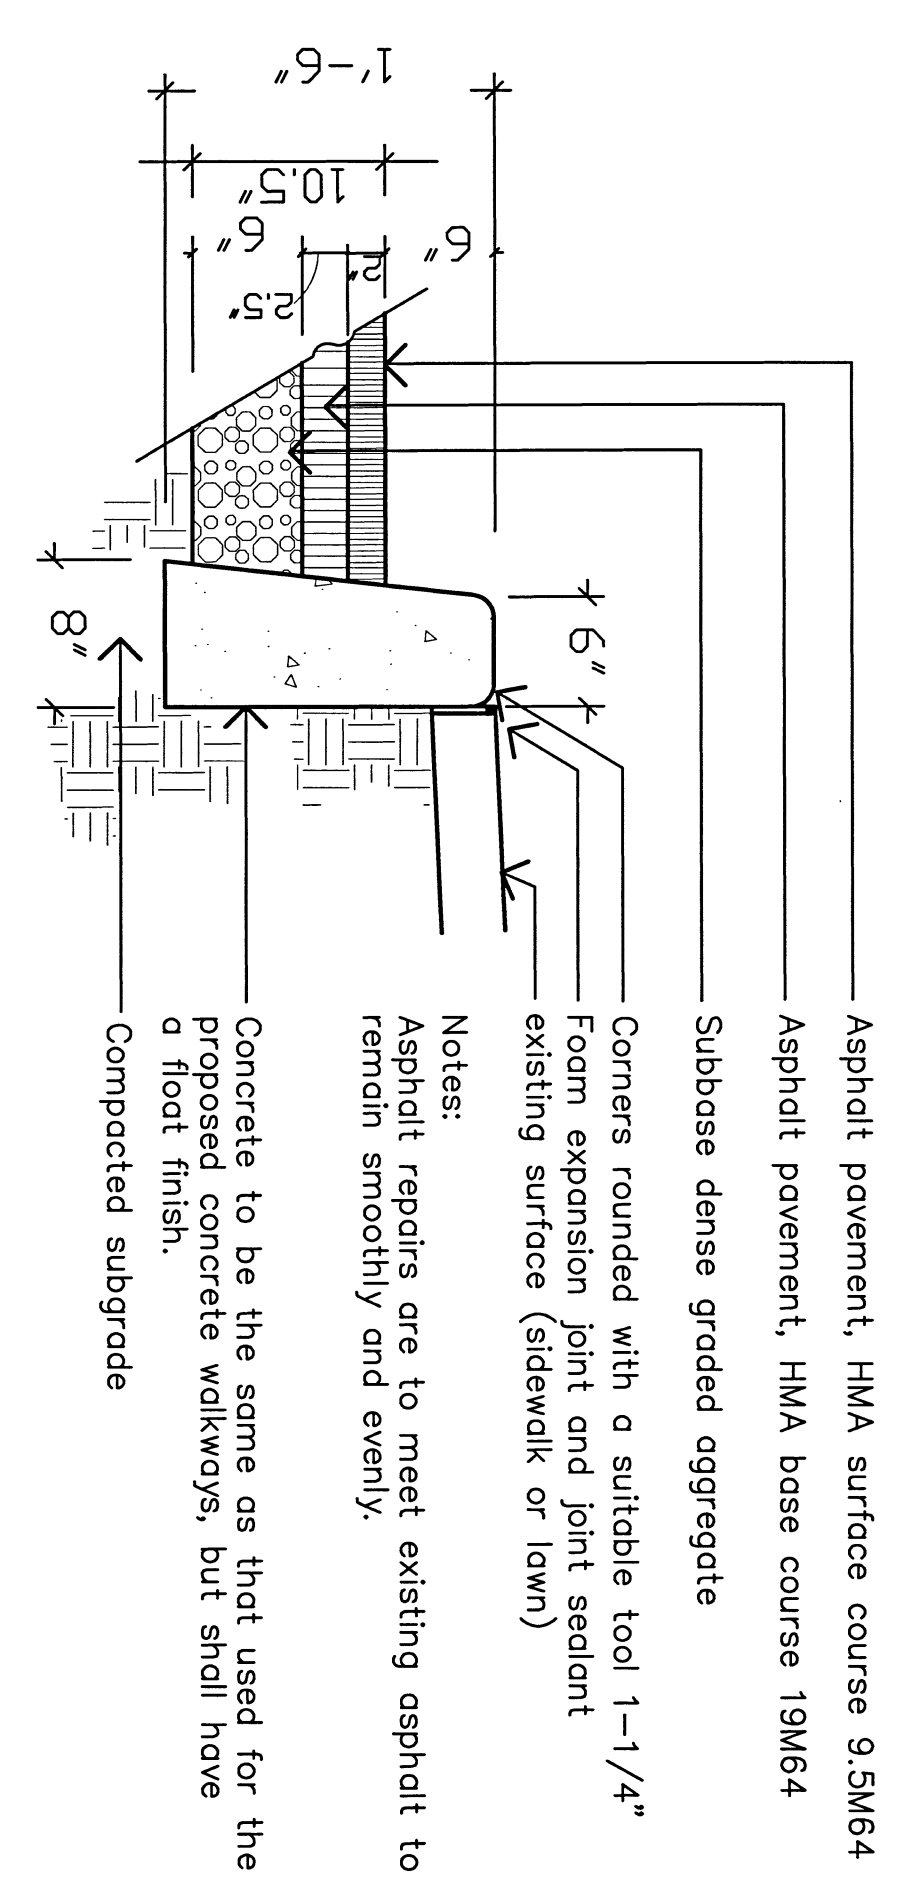


Notes:
 Transverse joints 1/2" wide shall be installed in the curb 20'-0" apart and shall be filled with foam joint filler and 1/2" joint sealant, complying with the requirements of AASHTO spec. M-213.

2 6" Concrete Curb and Asphalt Detail
 5 Not to Scale

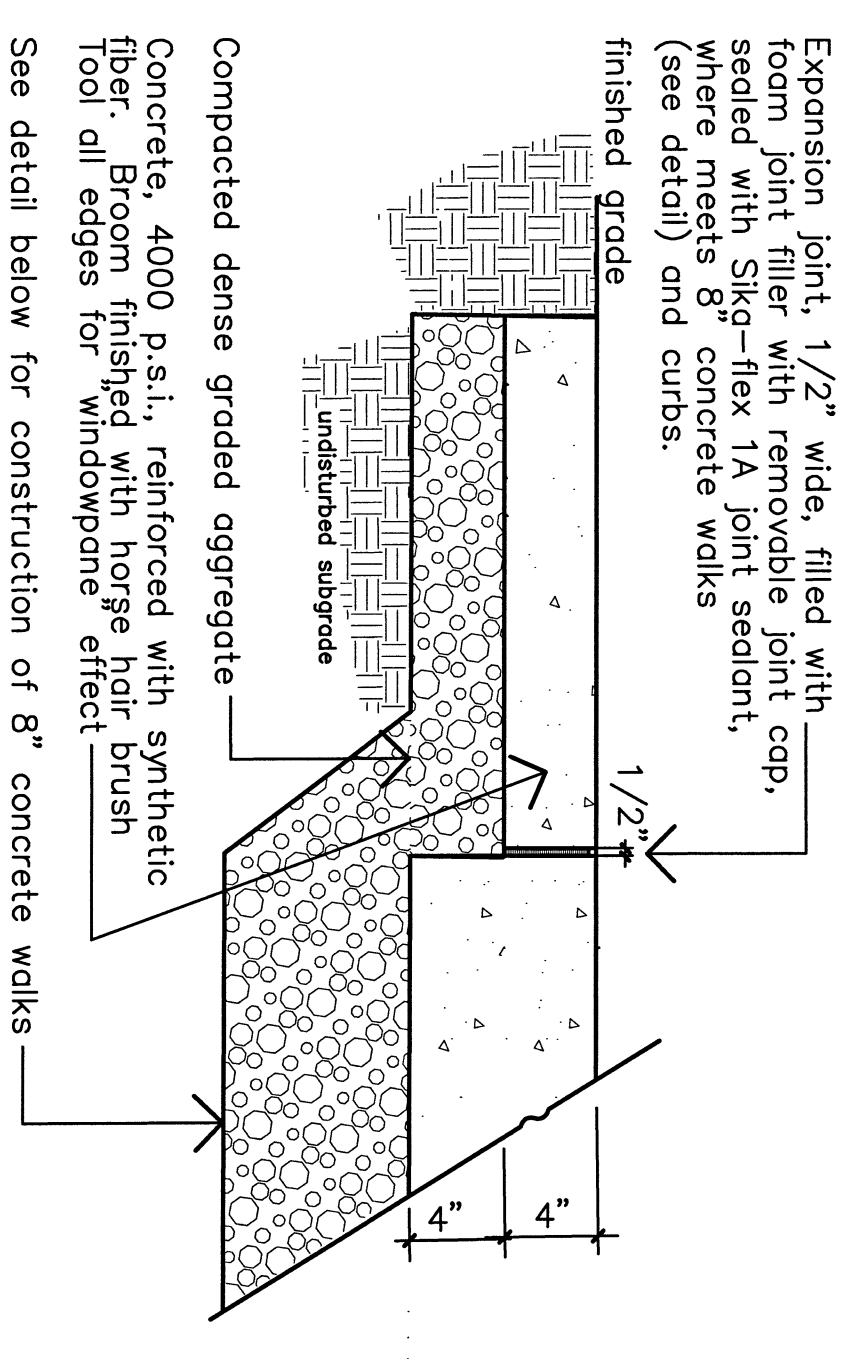


Note: Crosspitch sidewalks 1.5% (3/16" per foot)

4 4" Concrete Walks - New
 5 Not to Scale

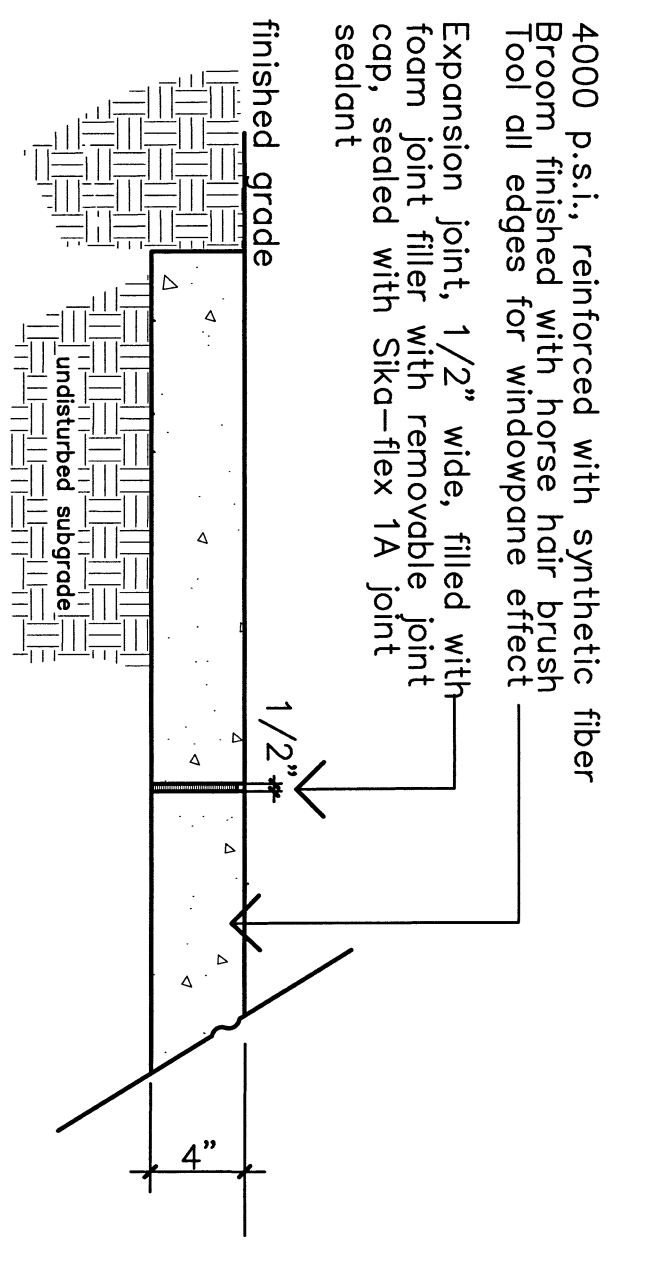


Note: Crosspitch sidewalks 1.5% (3/16" per foot)


5 4" Concrete Walks - Replacement
 5 Not to Scale

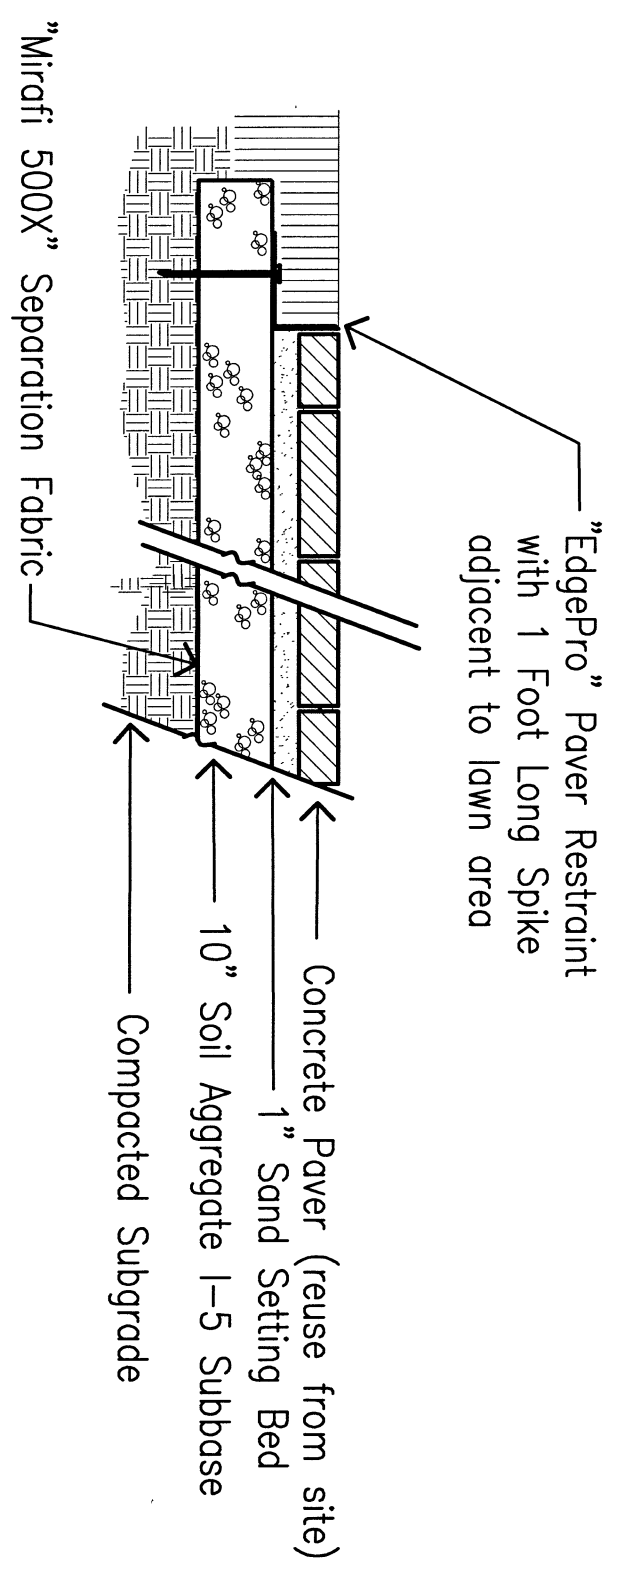

6 Concrete Paver Section
 5 Not to Scale

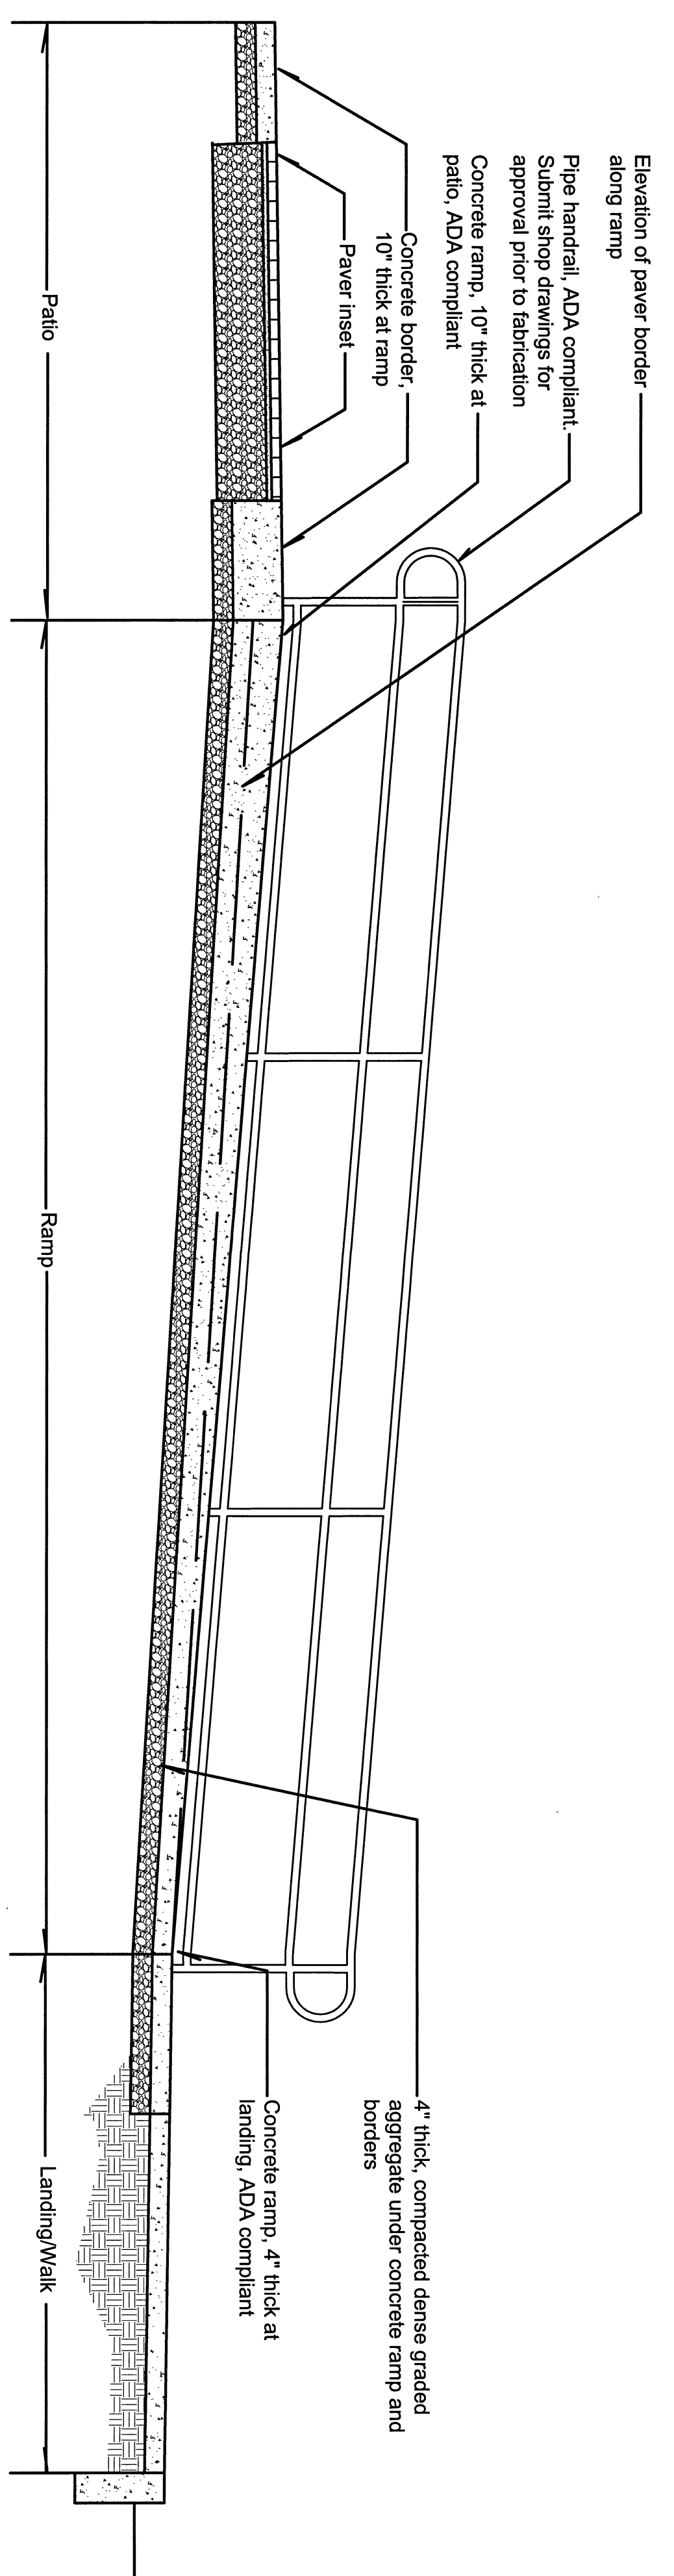


7 Patio & Ramp Section A-B
 5 Not to Scale

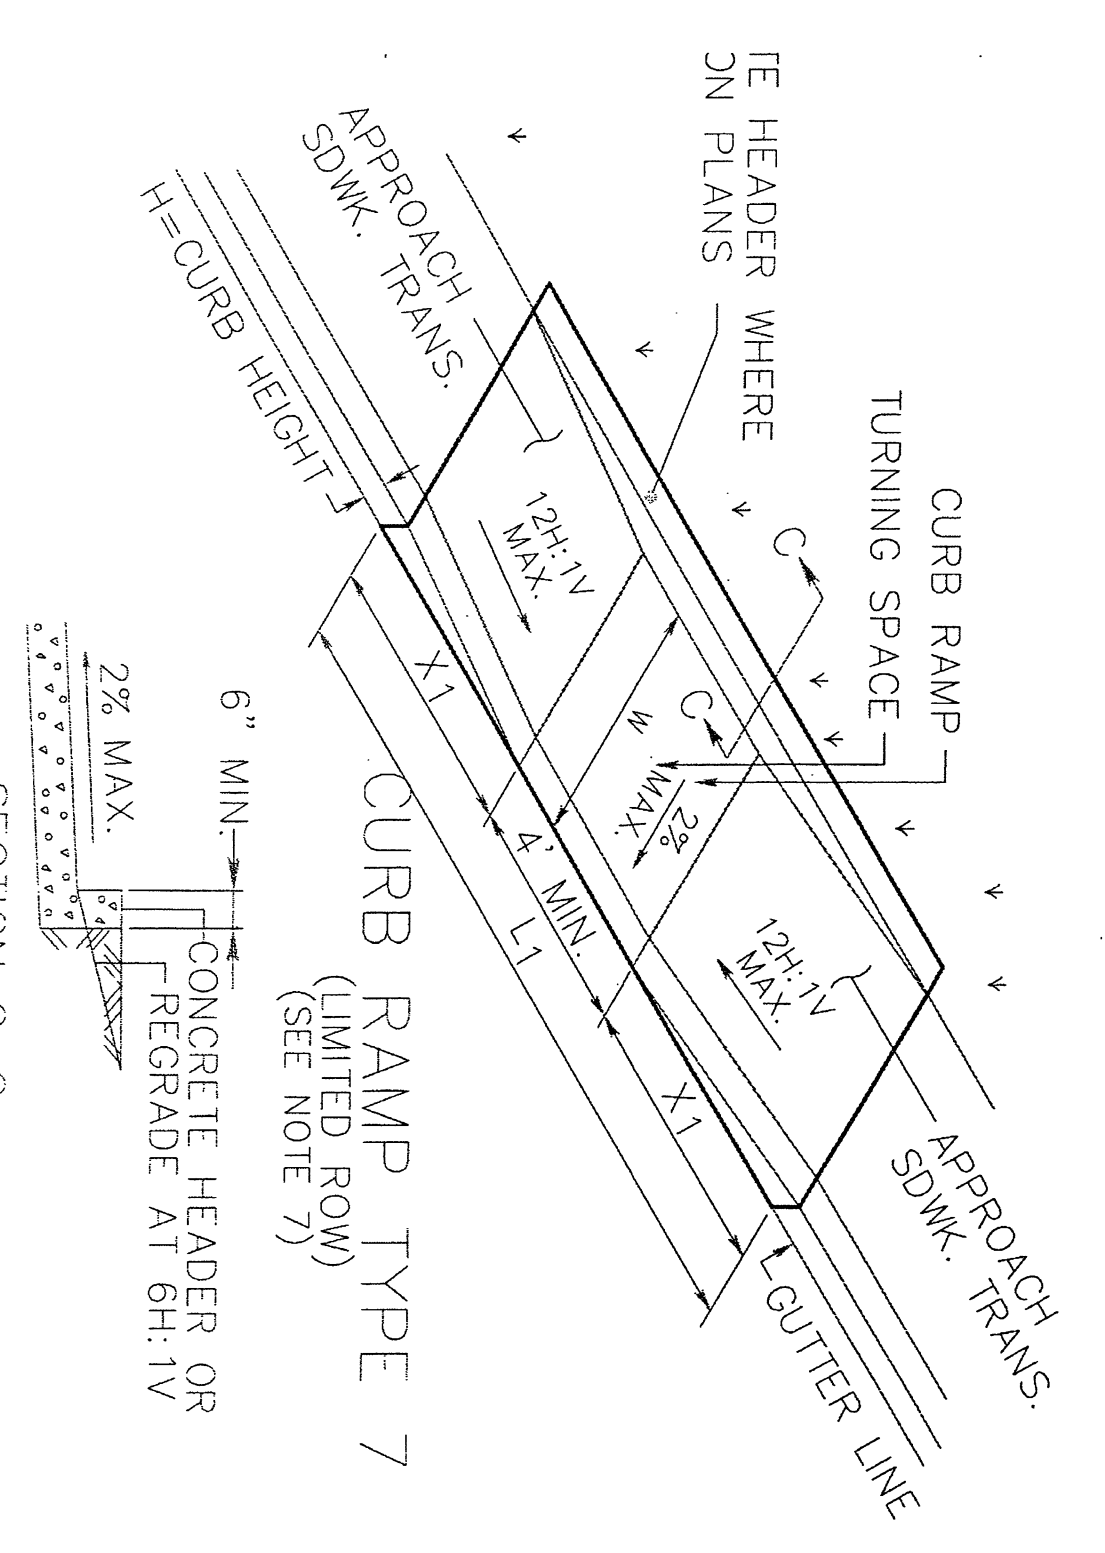


7 Where the distance from the gutter line to the outside edge of the sidewalk is 6 feet or less, use curb ramp Type 7, instead of curb ramp Type 1 through 4.

3 NJDOT Ramp Type 7 Detail
 5 Not to Scale

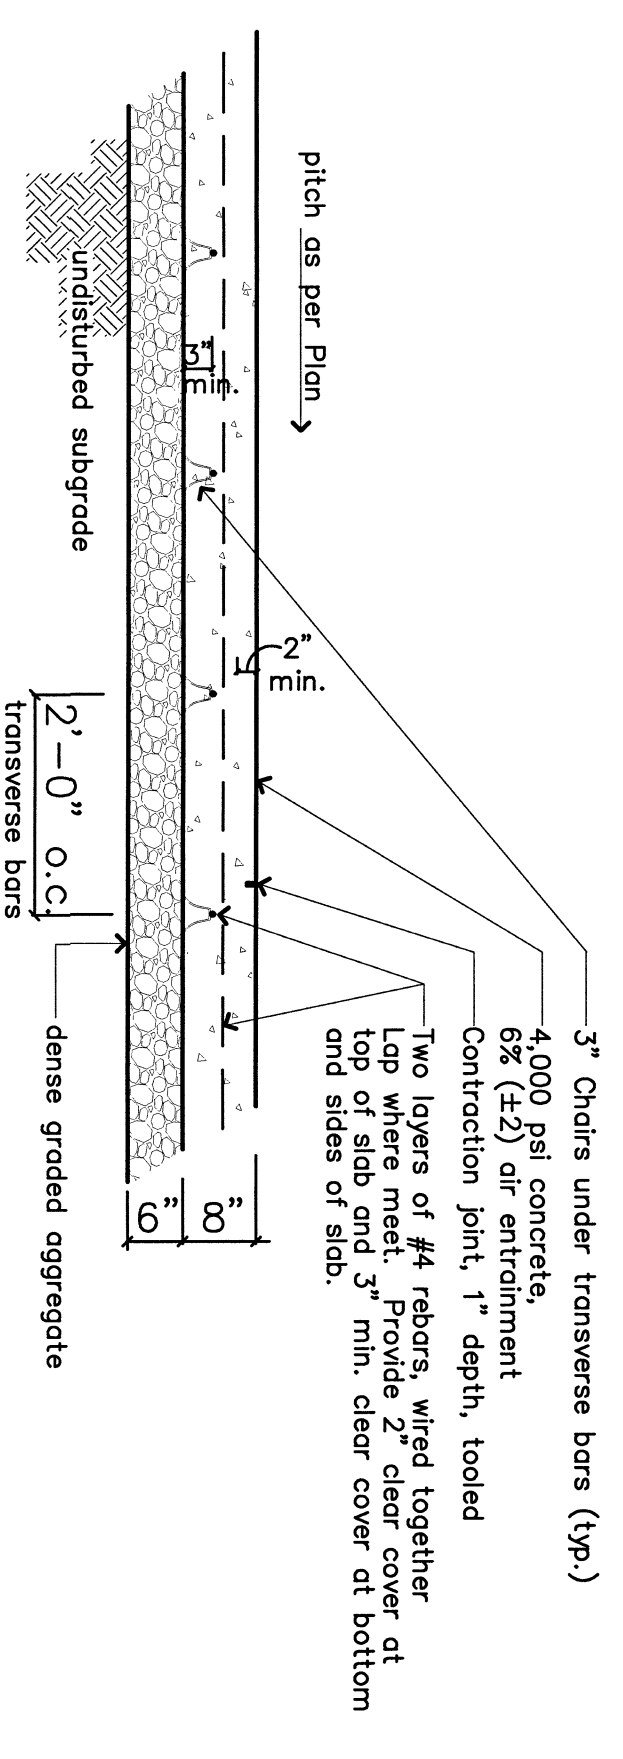

SECTION

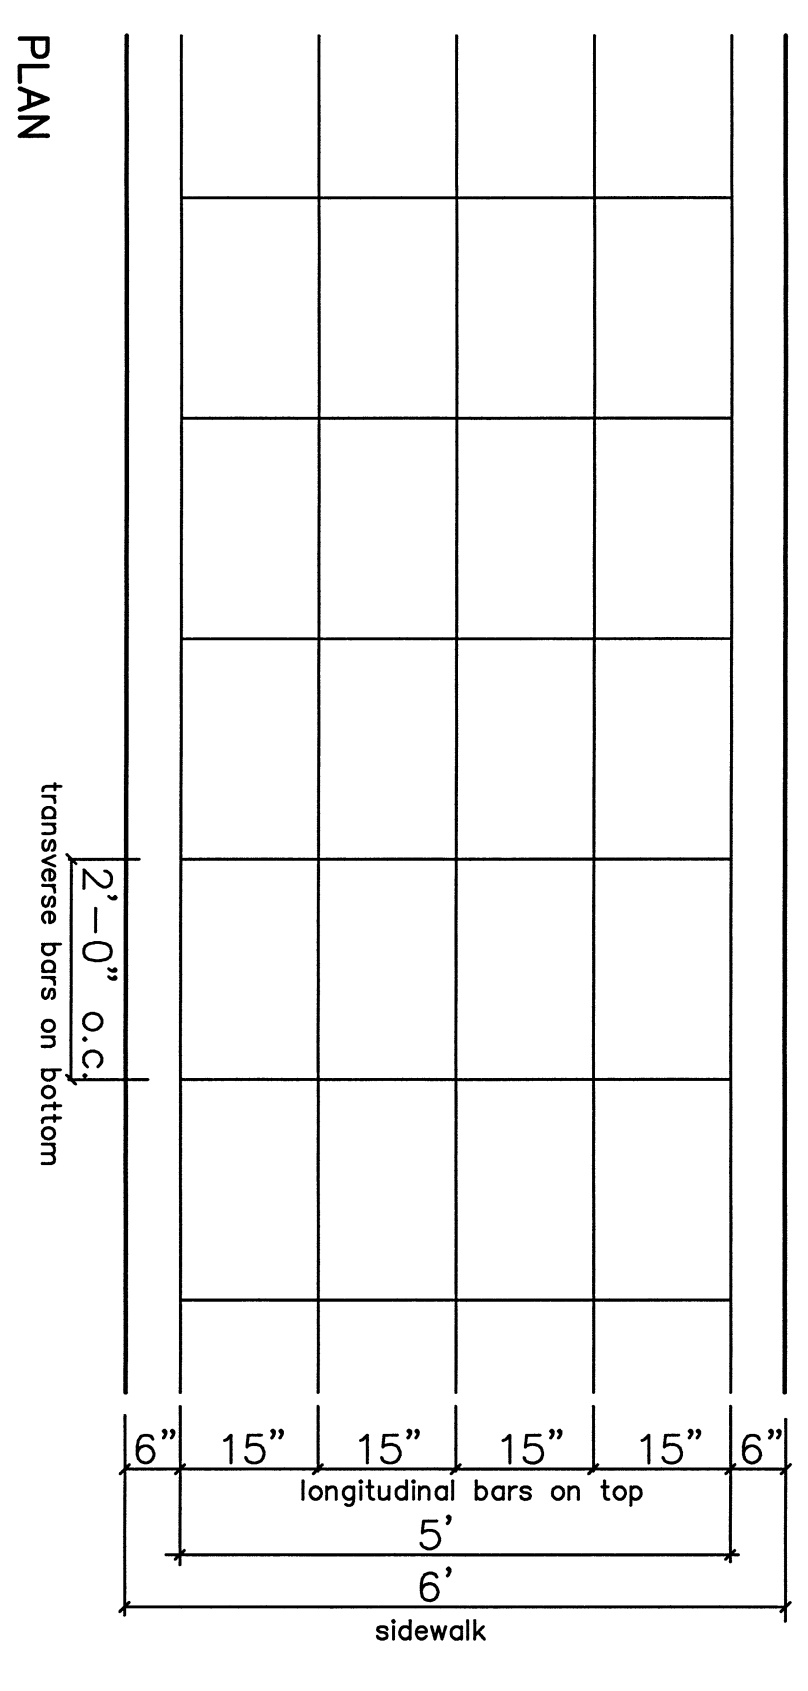

PLAN

8 8" Concrete walks - Reinforced
 5 Not to Scale

REVISION	DATE	CHECKED BY
----------	------	------------

MONMOUTH COUNTY PARK SYSTEM
 BOARD OF PARK AND RECREATION COMMISSIONERS
 805 NEWMAN SPRINGS ROAD
 LINCOLN, NEW JERSEY 07738-1965
 PHONE (732) 842-4000 FAX (732) 842-3640



Site Details				
Reconstruction of Old Orchard Parking Lot				
Thompson Park, Middletown, NJ				
DATE	SCALE	PROJECT #	DRAWN	CHECKED
08-21-2015	none	121108	LHL	JVS

SHEET NO.	5
OF	5