

- Notes:
- 1 Pavers shall be as provided from EP Henry Company, Historic Brickstone 4x8, Strasburg Red.
 - 2 All disturbed or compacted soil areas, gravel and paved path removal areas to be loosened to a depth of 12 inches and receive topsoiling, seed and mulch. Cost to be included in price bid for site demolition and restoration.
 - 3 Avoid any disturbance to existing vegetation or compaction of root zones.
 - 4 Exact location of walkways and paved paths to be determined in the field. Grade walkways and paths to drain with max. 2% min. 1% cross pitch. Low/high areas to be fine graded (cut or fill as needed) to have smooth grade transition of paths and walks that will also blend into surrounding landscape.
 - 5 The site (paved path, walkways, road & grounds) is active and open to park patrons. Contractor to make provisions to safely direct patrons around work zone during work and after hours. All travel routes to remain open unless alternatives are coordinated with the park manager.

Visitor Center Walkway Improvements
Thompson Park
Middletown, New Jersey




MONMOUTH COUNTY PARK SYSTEM
BOARD OF PARK AND RECREATION COMMISSIONERS
805 NEWMAN SPRINGS ROAD
LINCROFT, NEW JERSEY 07738-1965
PHONE (732) 842-4000 FAX (732) 842-3640


Richard L. Pillar LLA AS00009100

REVISION DATE CHECKED BY


DATE	Sept. 2, 2015	SCALE	1 inch = 40 feet	PROJECT #	151117	DRAWN	RLP	CHECKED	
------	---------------	-------	------------------	-----------	--------	-------	-----	---------	--

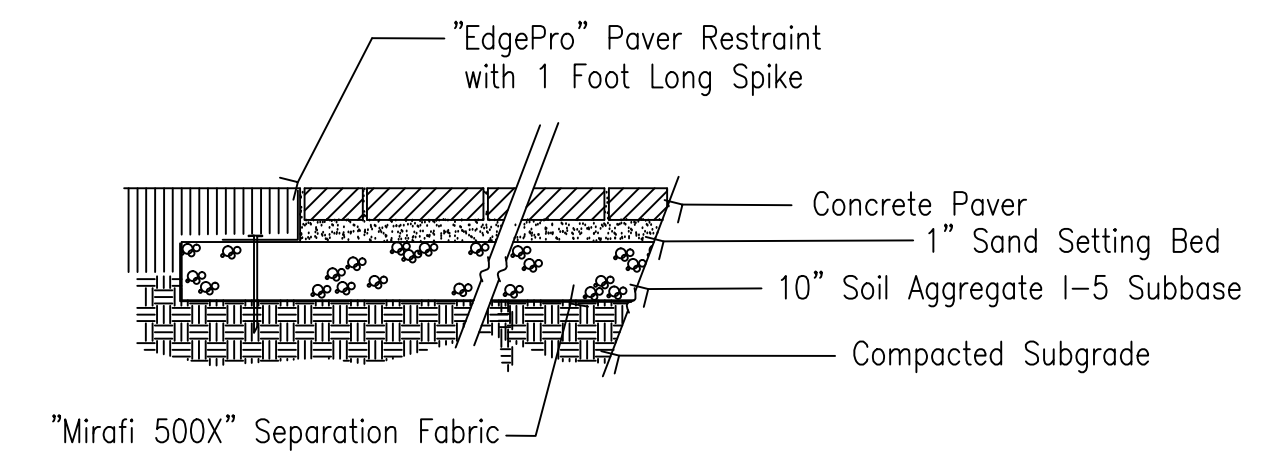


Concrete Paver Section
Not To Scale

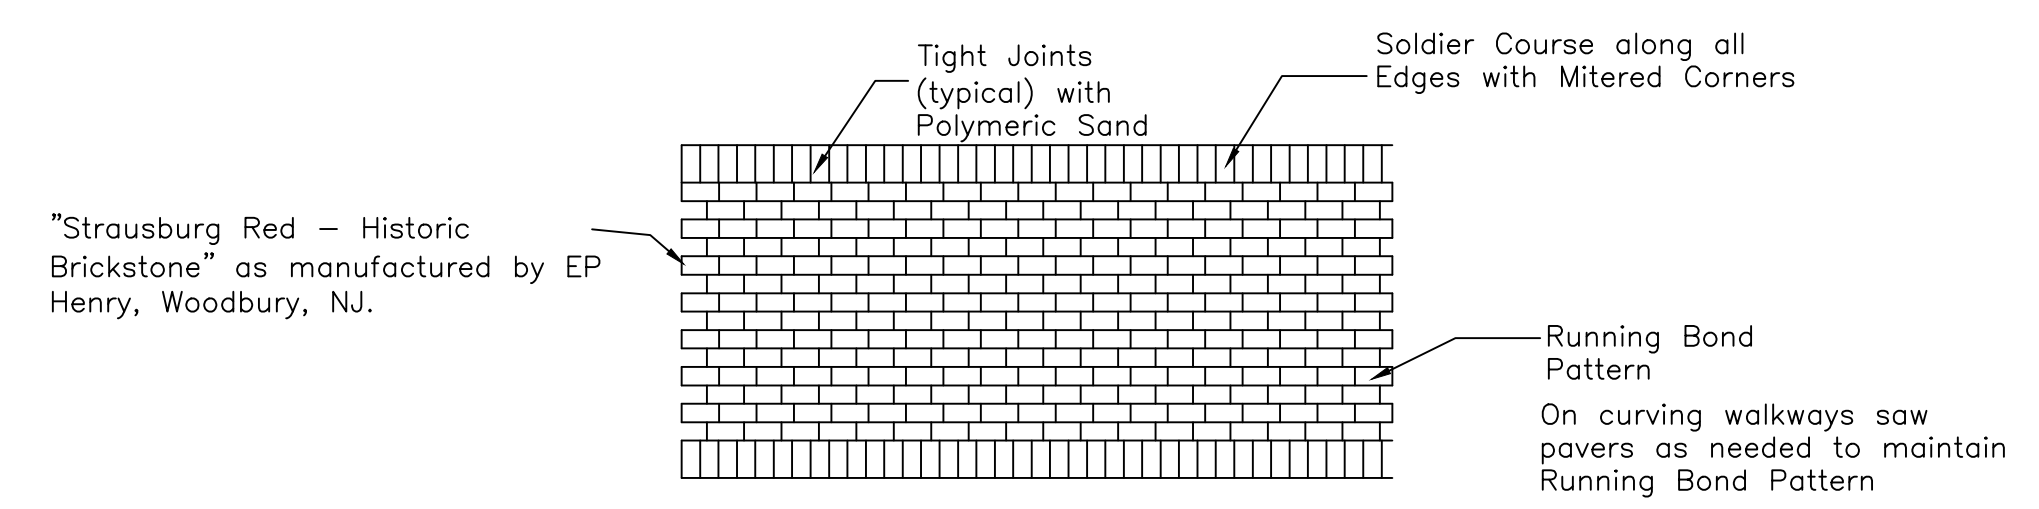


Typical Concrete Paver Walkway Brick Pattern
Not To Scale

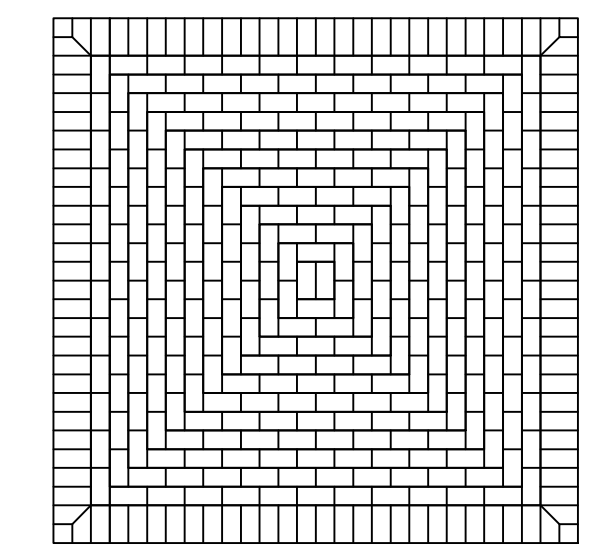

Concrete Paver Landing Pattern
Not To Scale

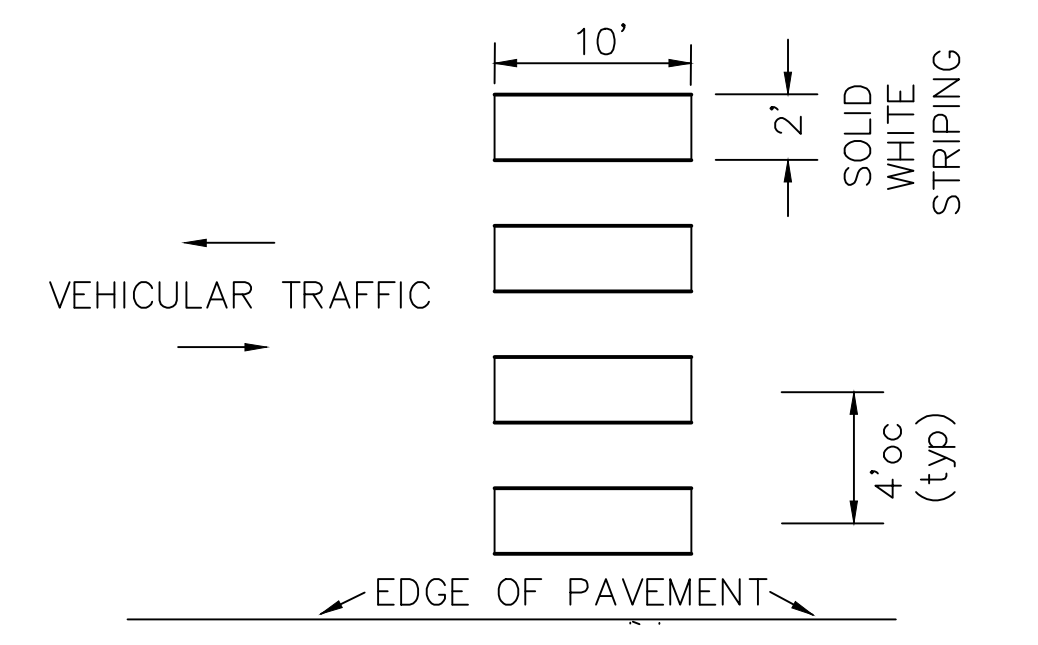

Crosswalk Painting Detail
not to scale

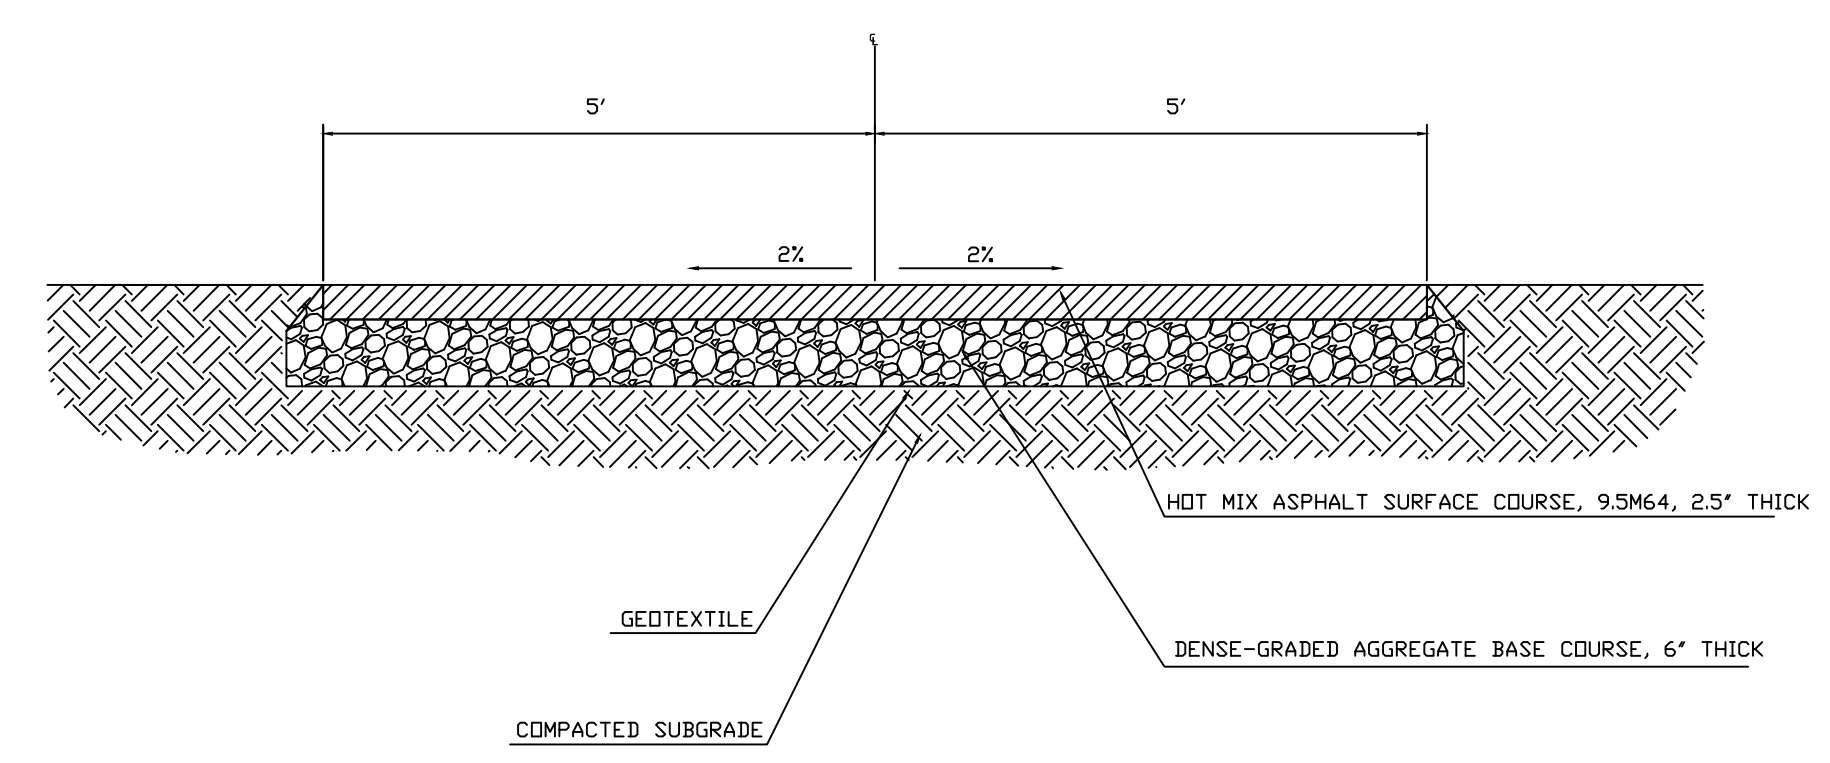

Paved Path Section Detail
Not To Scale

REVISION	DATE	CHECKED BY
----------	------	------------

MONMOUTH COUNTY PARK SYSTEM
BOARD OF PARK AND RECREATION COMMISSIONERS
805 NEWMAN SPRINGS ROAD
LINCROFT, NEW JERSEY 07738-1965
PHONE (732) 842-4000 FAX (732) 842-3640



Construction of Paver Walkways & Relocation of Paved Trail at Thompson Park
Middletown, New Jersey

DATE	SCALE	DRAWN	CHECKED
Sept. 2, 2015	none	RLP	
PROJECT #			
15117			