

#1 FAIRWAY	ROUGH SOD	TOPSOIL	BUNKER SAND	4" SOLID PIPE	4" PERFORATED	BASE BID
	11,500	50	97	235	300	SF
						CY
						TN
						LF
						LF

MUNGEAM CORNISH GOLF DESIGN

TOTAL BUNKER AREA: 3,610 square feet

195 South West Main Street  
 Douglas, Massachusetts 01516

Scale: 1" = 30'

Drawn: 6/5/2014


COPYRIGHT (C) by Mungeam Cornish Golf Design, Inc. All Rights Reserved

Set grades relative to existing ground at points indicated.  
 This sketch is intended to outline work in developing rough subgrade of bunker and surrounds. Final subgrade to be developed on site with architect input.

No part of this document may be reproduced, stored in a retrieval system, or transmitted in any form or by any means, electronic, mechanical, photocopying, recording, or by any information storage and retrieval system, without the written permission of Mungeam Cornish Golf Design, Inc. All rights reserved.

REV: 6/30/2014



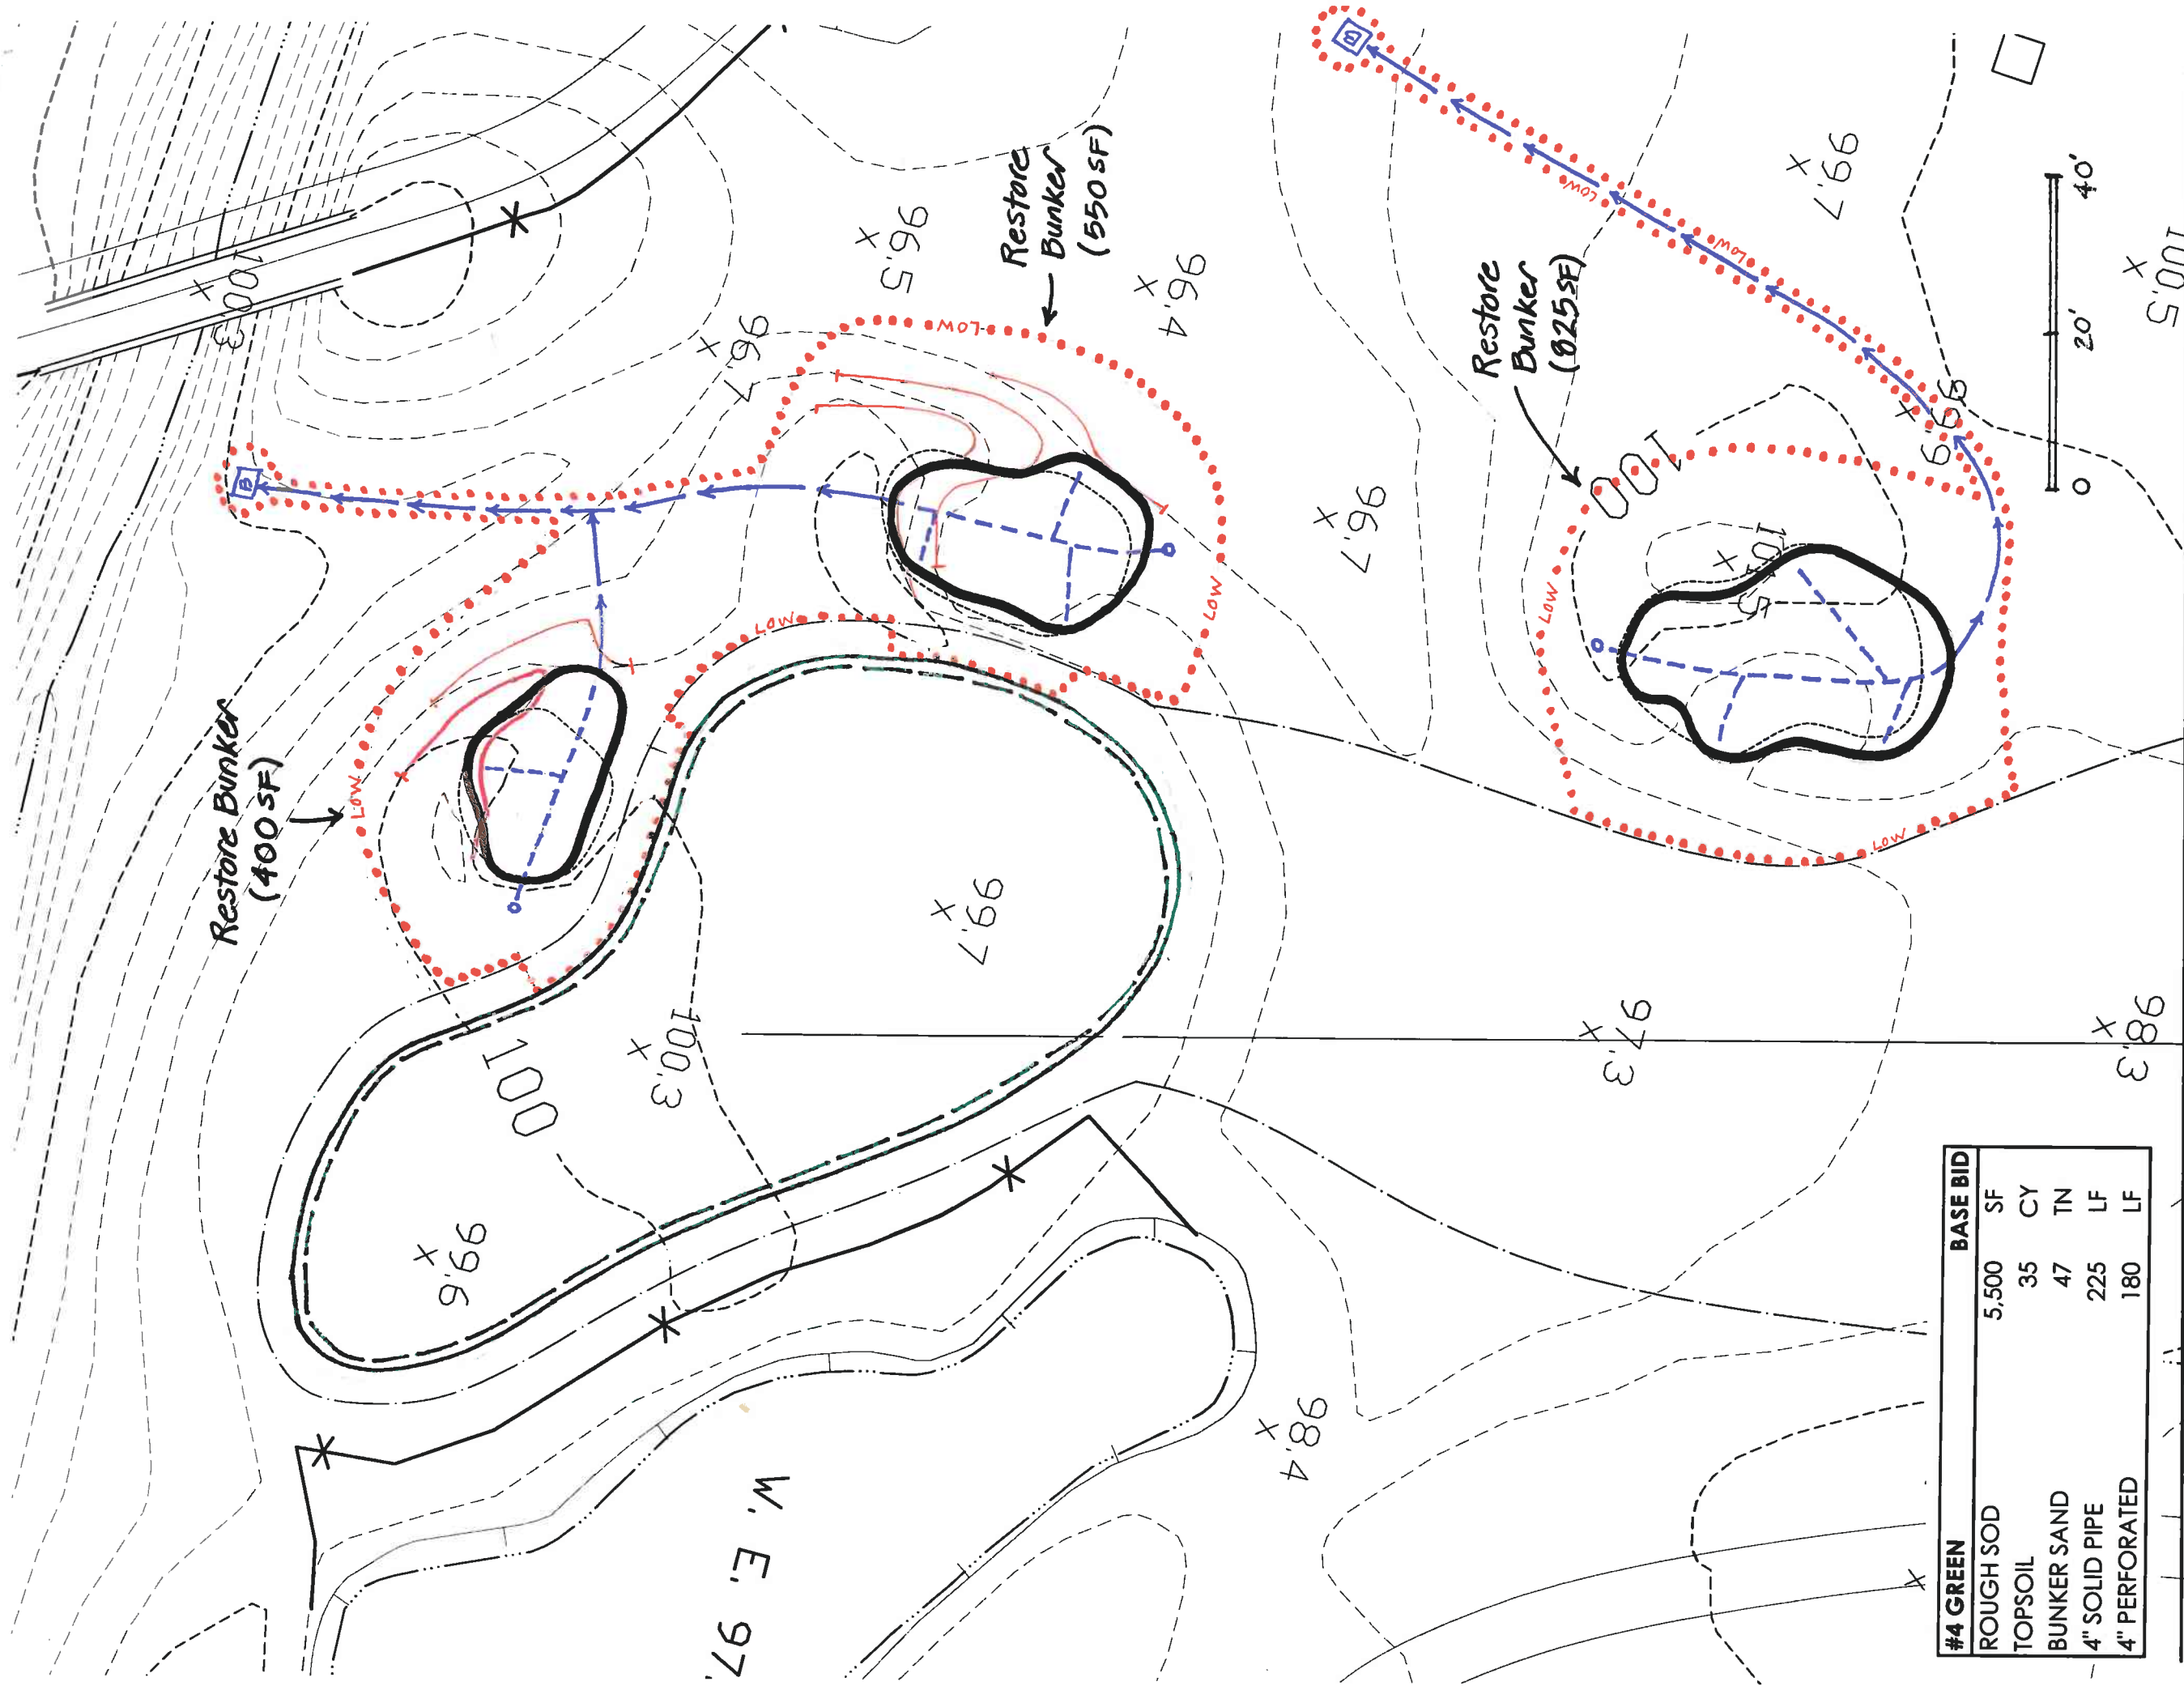

#4 GREEN	BASE BID	
ROUGH SOD	5,500	SF
TOPSOIL	35	CY
BUNKER SAND	47	TN
4" SOLID PIPE	225	LF
4" PERFORATED	180	LF

**MUNGEAM CORNISH GOLF DESIGN**

TOTAL BUNKER AREA: 1,775 square feet

195 South West Main Street  
Douglas, Massachusetts 01516

Scale: 1" = 20'


Drawn: 6/6/2014

Set grades relative to existing ground at points indicated.  
This sketch is intended to outline work in developing rough subgrade of bunker and surrounds. Final subgrade to be developed on site with architect input.

COPYRIGHT (C) by Mungeam Cornish Golf Design, Inc.  
All Rights Reserved


No part of this document may be reproduced, stored in a retrieval system, or transmitted in any form or by any means, electronic, mechanical, photocopying, recording or otherwise, without the prior written permission of Mungeam Cornish Golf Design, Inc. Any modifications to this document without the written permission of Mungeam Cornish Golf Design, Inc. shall render it invalid and unusable.

REV: 6/26/2014

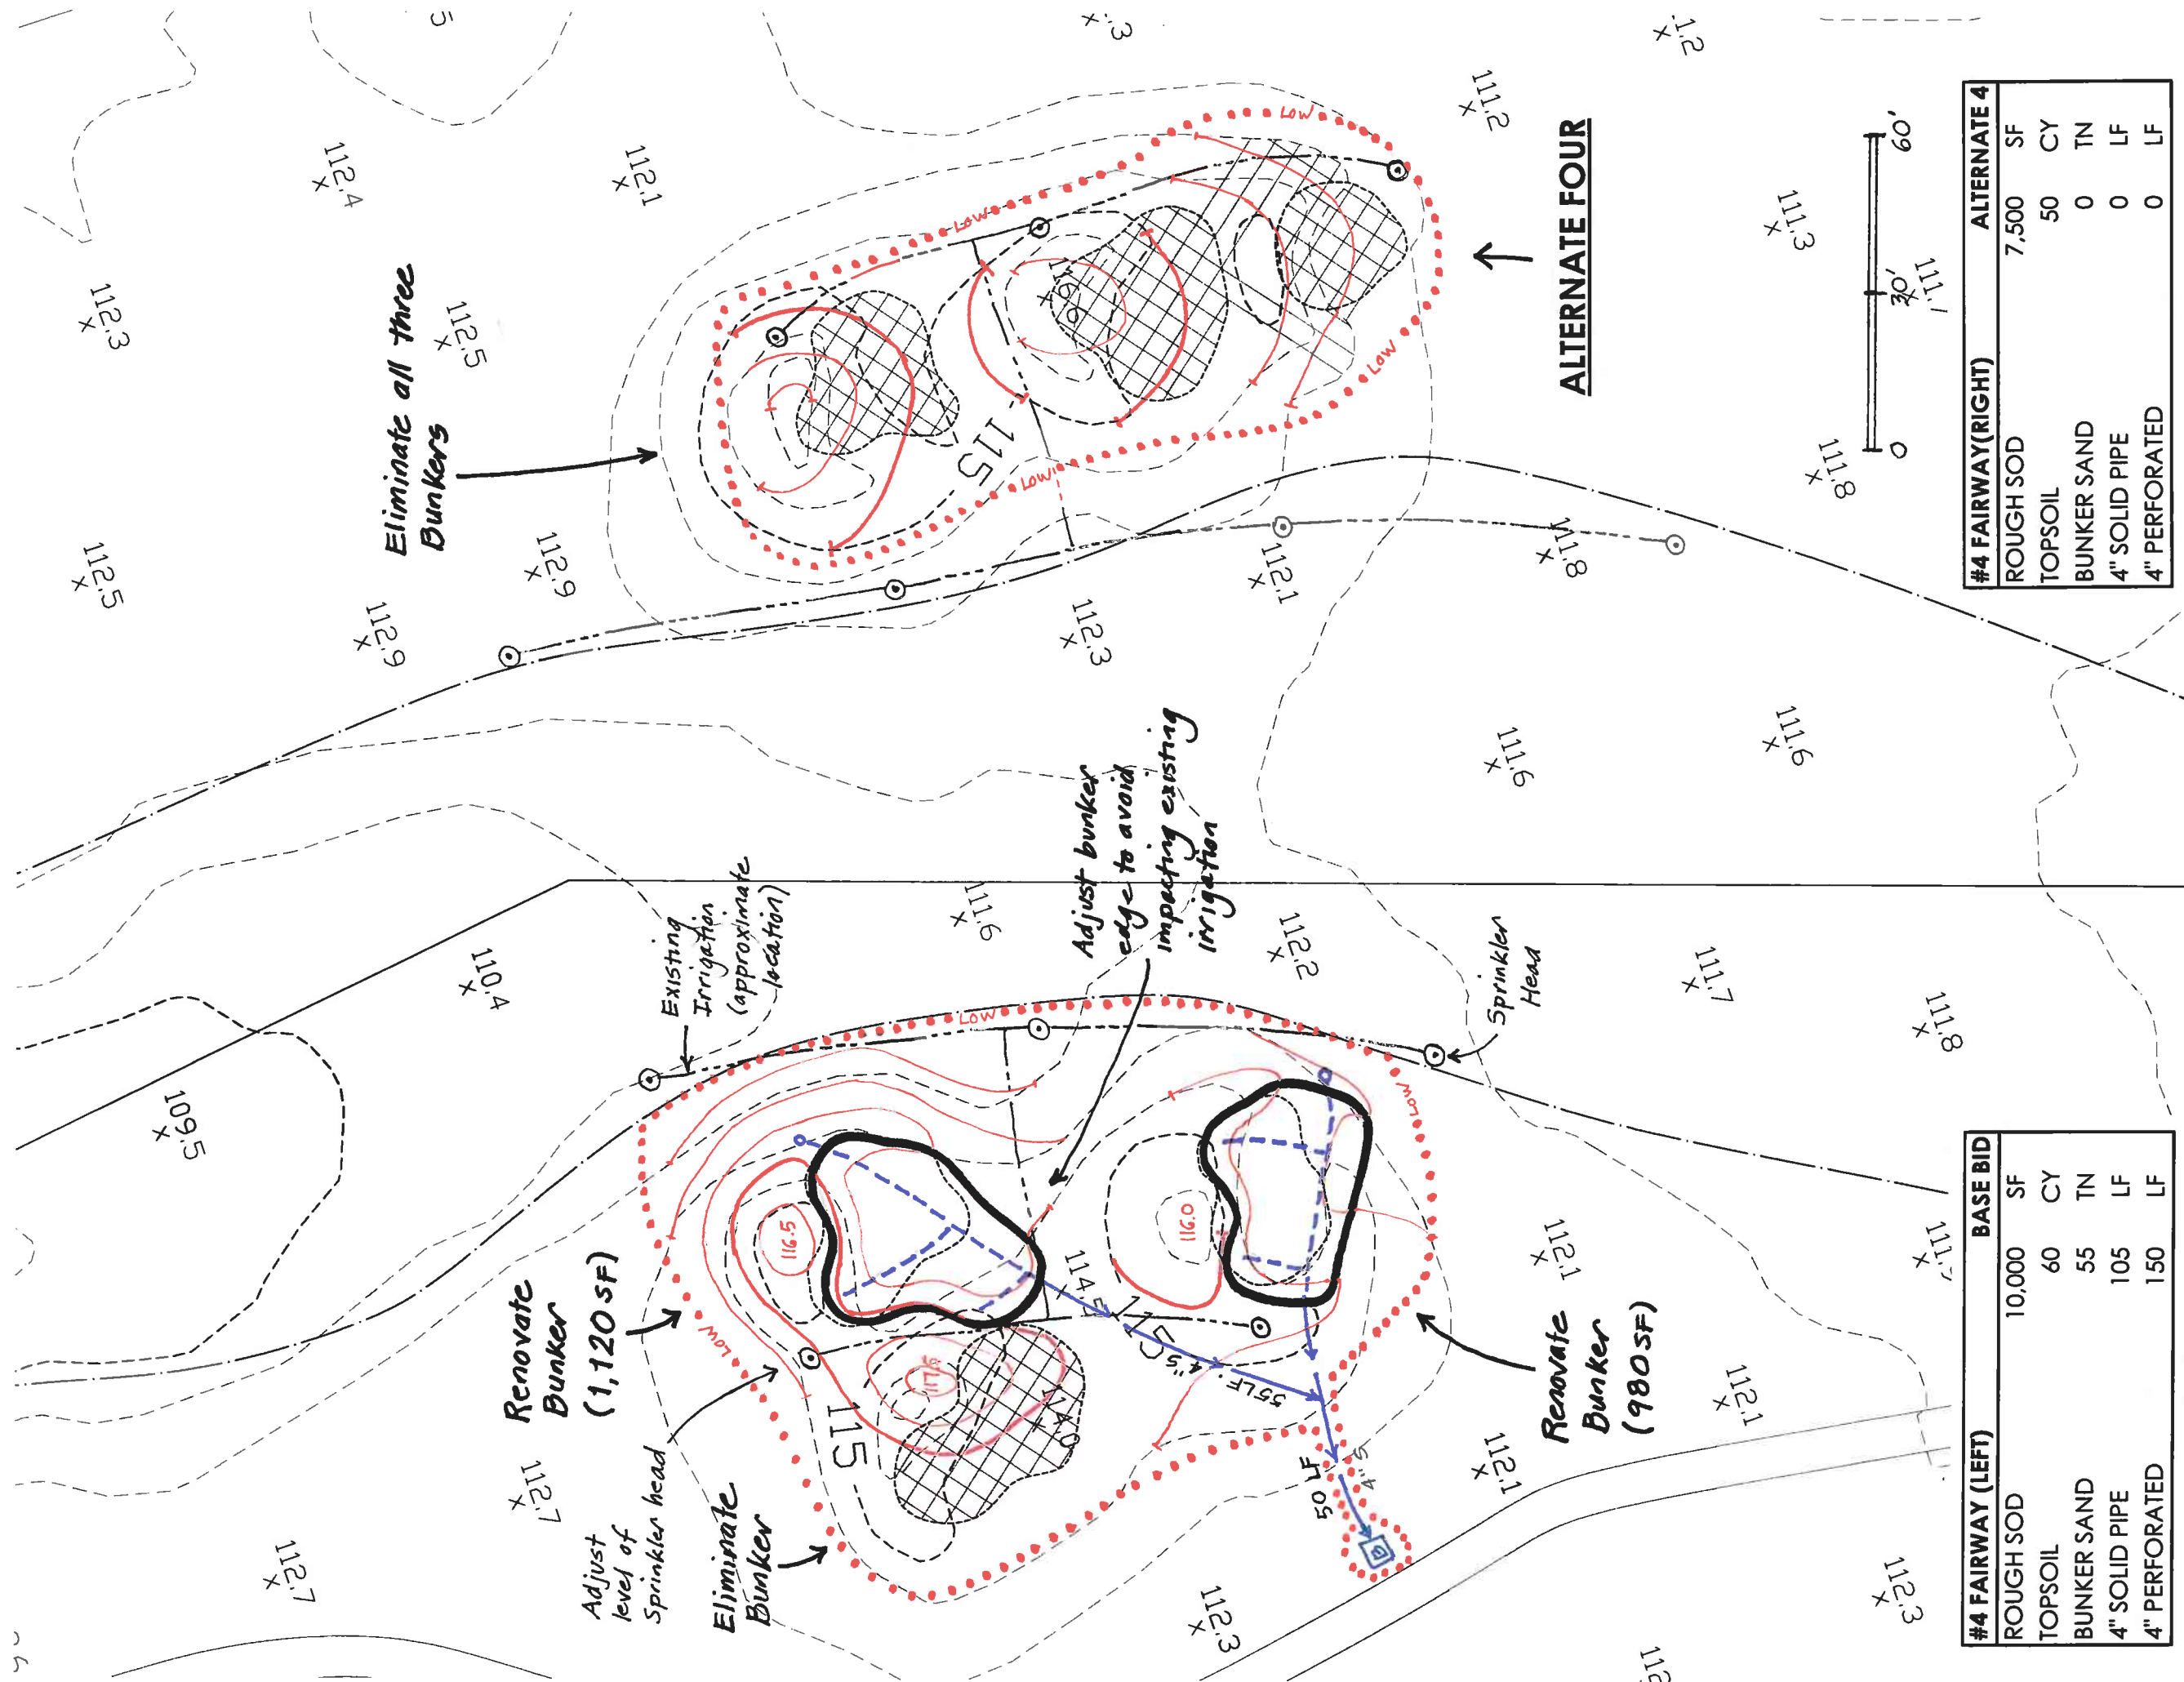

#4 FAIRWAY (LEFT)	BASE BID
ROUGH SOD	10,000 SF
TOPSOIL	60 CY
BUNKER SAND	55 TN
4" SOLID PIPE	105 LF
4" PERFORATED	150 LF

#4 FAIRWAY (RIGHT)	ALTERNATE 4
ROUGH SOD	7,500 SF
TOPSOIL	50 CY
BUNKER SAND	0 TN
4" SOLID PIPE	0 LF
4" PERFORATED	0 LF

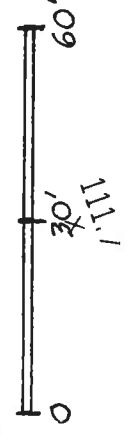

MUNGEAM CORNISH GOLF DESIGN

TOTAL BUNKER AREA: 2,100 square feet

195 South West Main Street  
 Douglas, Massachusetts 01516

Scale: 1" = 30' Drawn: 6/6/2014

COPYRIGHT (C) by Mungeam Cornish Golf Design, Inc. All Rights Reserved


No part of this document may be reproduced, stored in a retrieval system, or transmitted in any form or by any means, electronic, mechanical, photocopying, recording or otherwise, without the prior written permission of Mungeam Cornish Golf Design, Inc. Any modifications to this document without the written permission of Mungeam Cornish Golf Design, Inc. shall render it invalid and unusable.

Set grades relative to existing ground at points indicated. This sketch is intended to outline work in developing rough subgrade of bunker and surrounds. Final subgrade to be developed on site with architect input.

REV: 6/26/2014



#5 FAIRWAY(LEFT)	ALTERNATE 3				
ROUGH SOD	3,700	SF			
TOPSOIL	26	CY			
BUNKER SAND	17	TN			
4" SOLID PIPE	85	LF			
4" PERFORATED	60	LF			

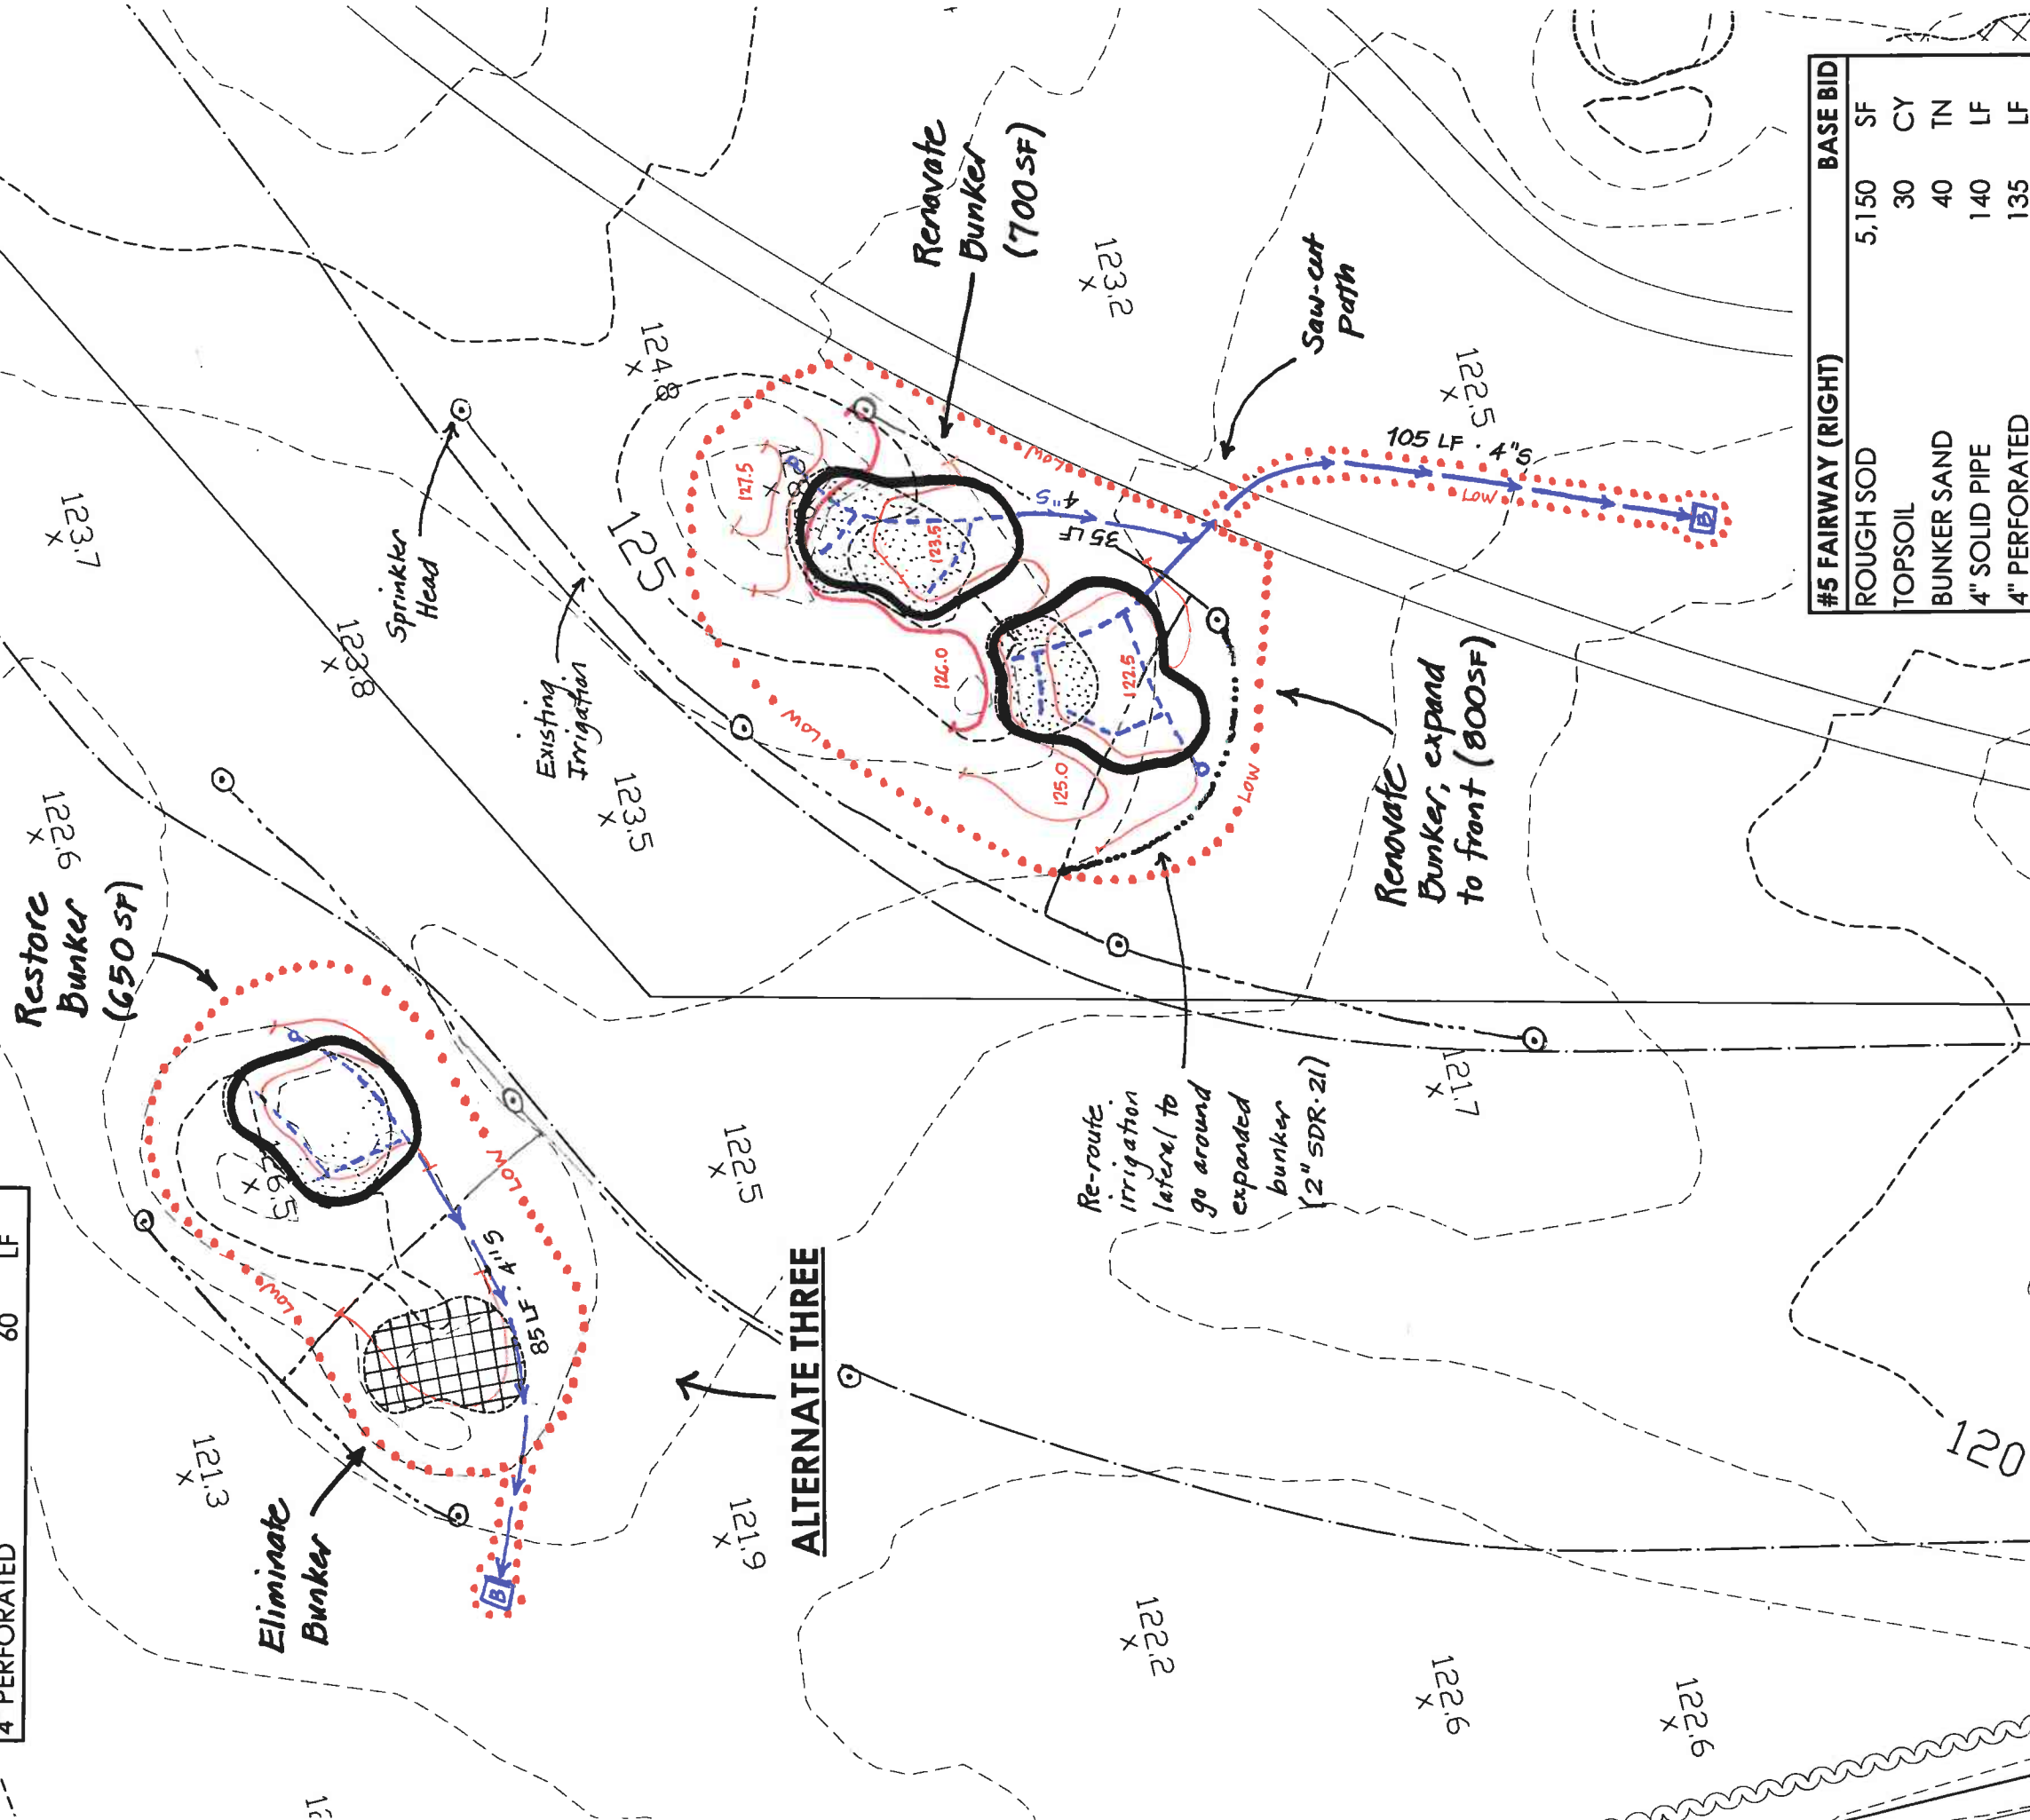

#5 FAIRWAY (RIGHT)	BASE BID				
ROUGH SOD	5,150	SF			
TOPSOIL	30	CY			
BUNKER SAND	40	TN			
4" SOLID PIPE	140	LF			
4" PERFORATED	135	LF			

**MUNGEAM CORNISH GOLF DESIGN**

TOTAL BUNKER AREA: 2,150 square feet  
 BASE BID - 1,500 SF

195 South West Main Street  
 Douglas, Massachusetts 01516

Scale: 1" = 30' Drawn: 6/5/2014

COPYRIGHT (C) by Mungeam Cornish Golf Design, Inc.  
 All Rights Reserved

Set grades relative to existing ground at points indicated.  
 This sketch is intended to outline work in developing rough subgrade of bunker and surrounds. Final subgrade to be developed on site with architect input.

No part of this document may be reproduced, stored in a retrieval system, or transmitted in any form or by any means, electronic, mechanical, photocopying, recording or otherwise, without the prior written permission of Mungeam Cornish Golf Design, Inc. Any modifications to this document without the written permission of Mungeam Cornish Golf Design, Inc. shall render it invalid and unusable.

REV: 6/30/2014



#6 FAIRWAY	BASE BID	
ROUGH SOD	13,300	SF
TOPSOIL	80	CY
BUNKER SAND	103	TN
4" SOLID PIPE	215	LF
4" PERFORATED	345	LF

MUNGEAM CORNISH GOLF DESIGN

TOTAL BUNKER AREA: 3,870 square feet

195 South West Main Street  
 Douglas, Massachusetts 01516

Scale: 1" = 30'


Drawn: 6/6/2014

Set grades relative to existing ground at points indicated.  
 This sketch is intended to outline work in developing rough subgrade of bunker and surrounds. Final subgrade to be developed on site with architect input.


COPYRIGHT (C) by Mungeam Cornish Golf Design, Inc.  
 All Rights Reserved

No part of this document may be reproduced, stored in a retrieval system, or transmitted in any form or by any means, electronic, mechanical, photocopying, recording or otherwise, without the prior written permission of Mungeam Cornish Golf Design, Inc. Any modifications to this document without the written permission of Mungeam Cornish Golf Design, Inc. shall render it invalid and unusable.

REV: 6/27/2014

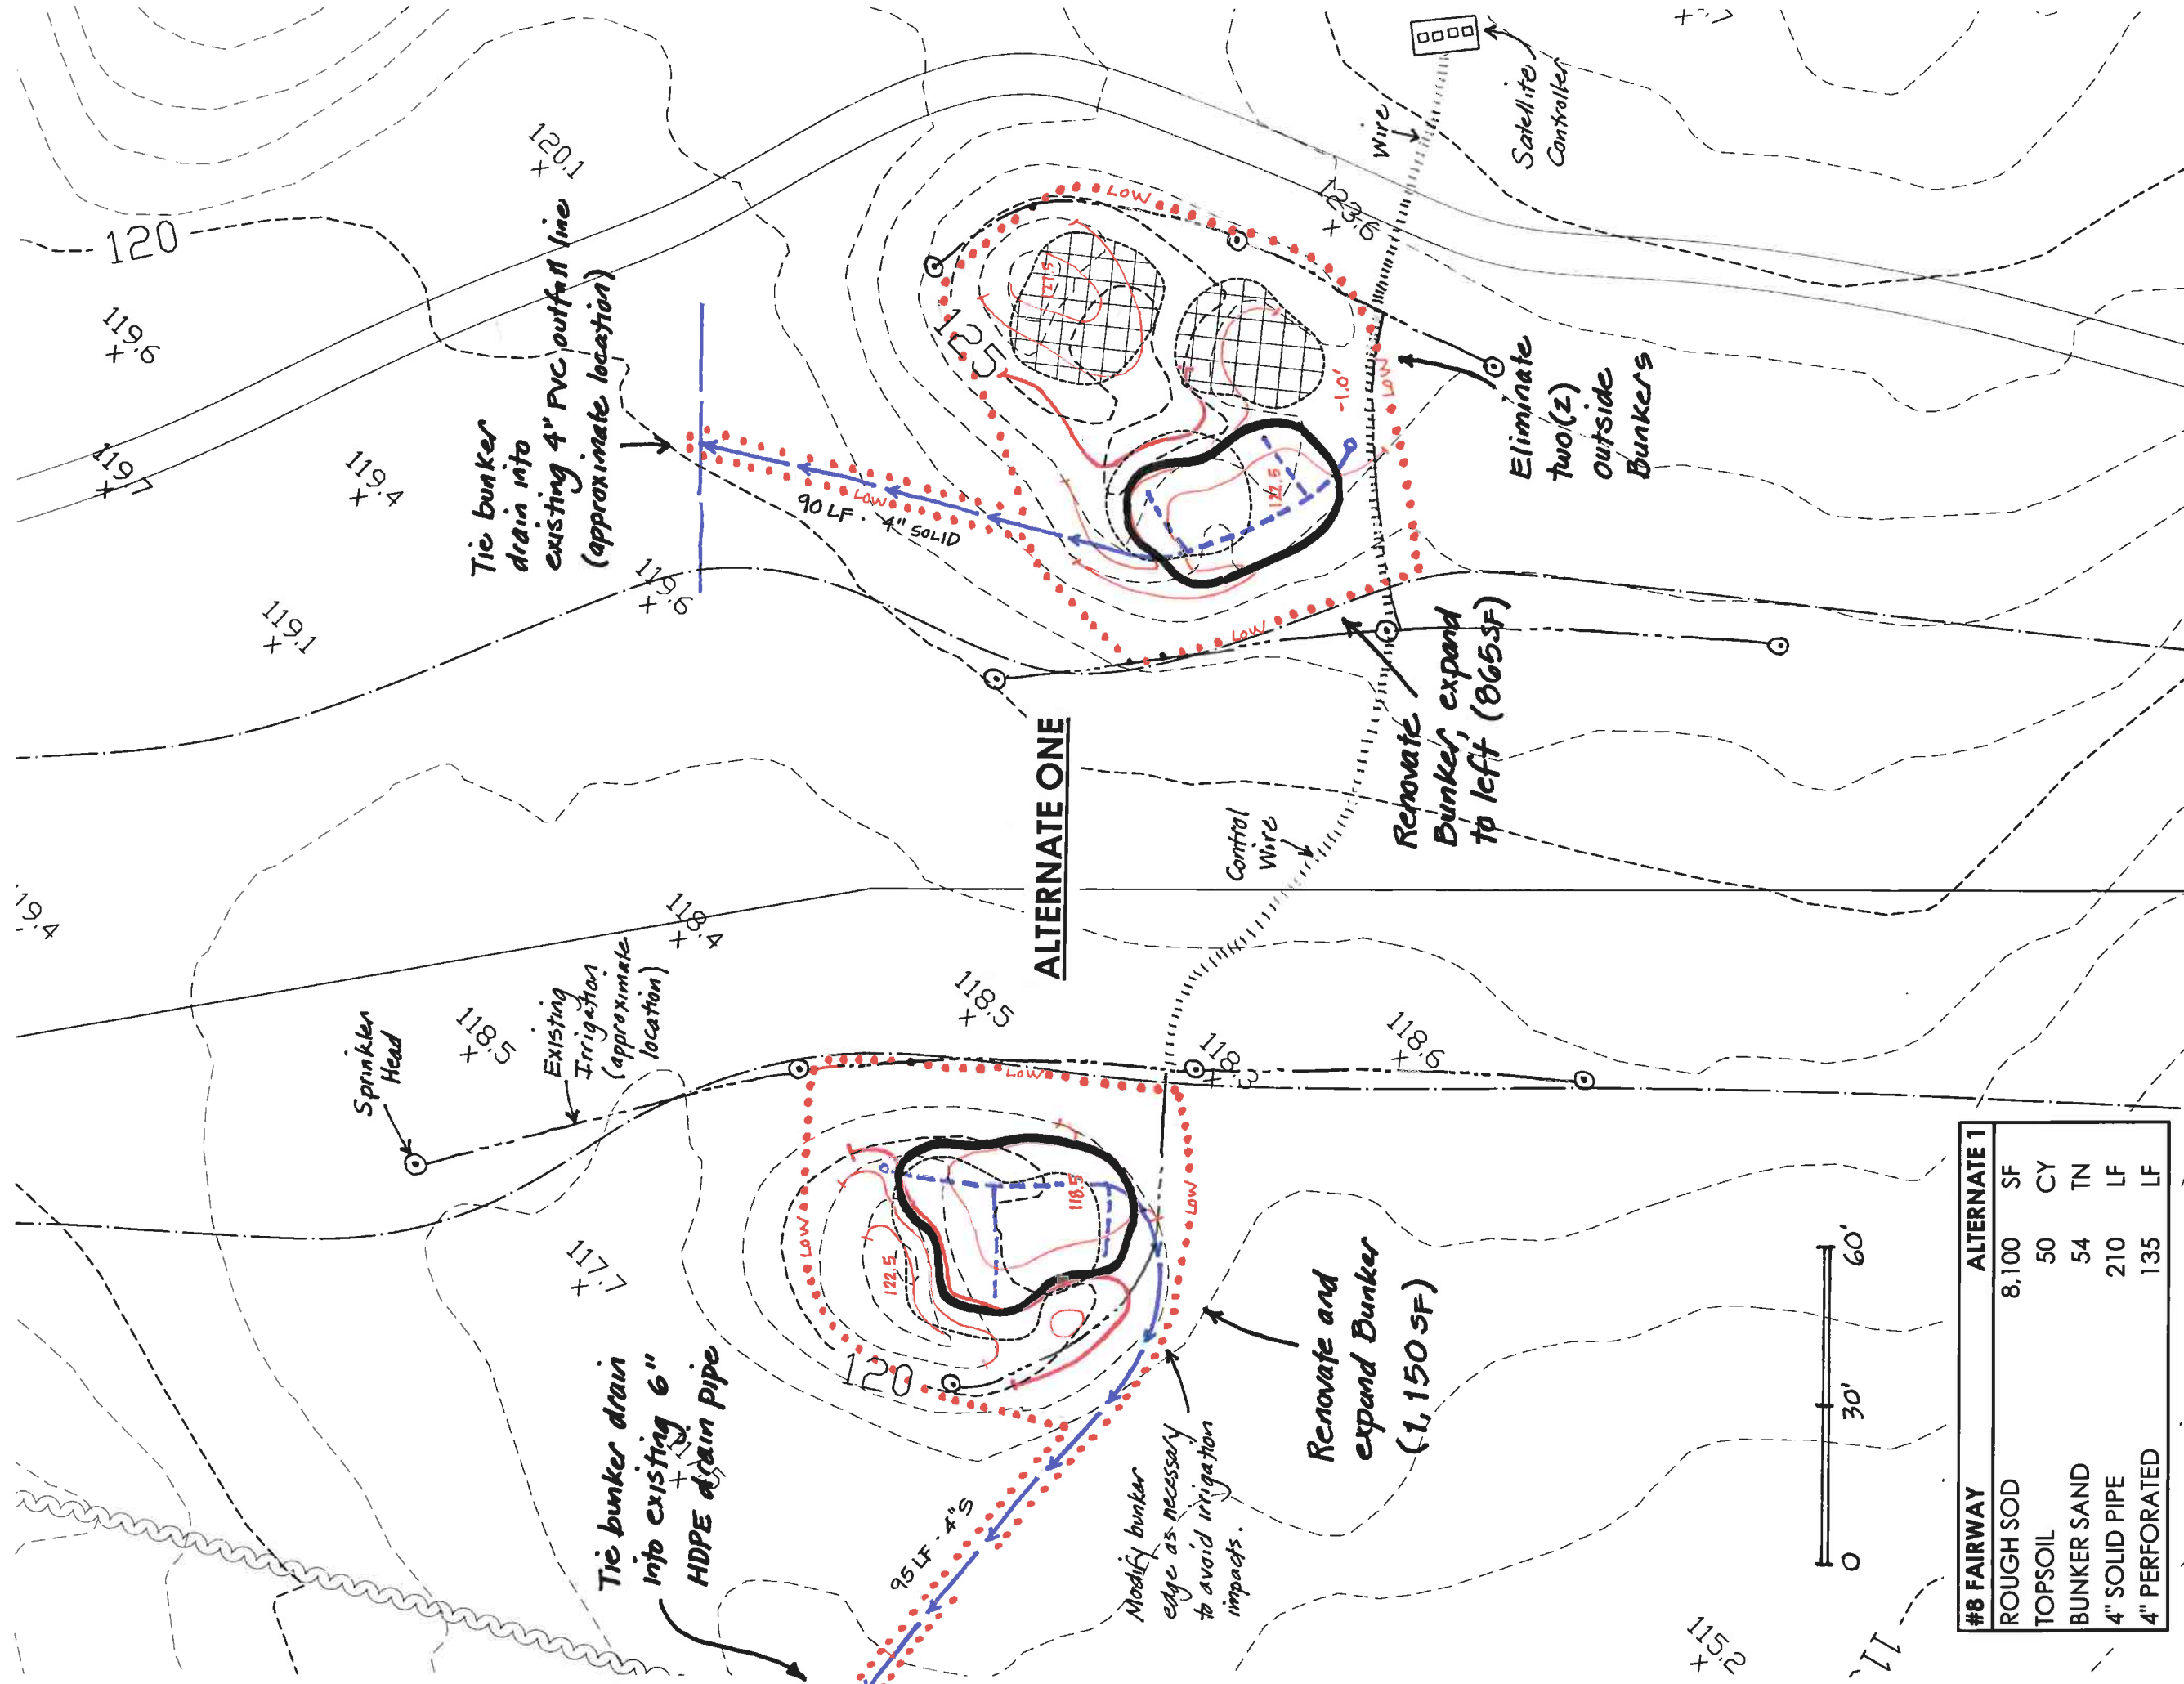

#8 FAIRWAY	ALTERNATE 1		
ROUGH SOD	8,100	SF	
TOPSOIL	50	CY	
BUNKER SAND	54	TN	
4" SOLID PIPE	210	LF	
4" PERFORATED	135	LF	

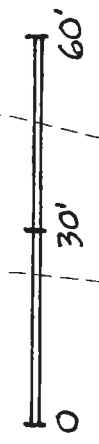

MUNGEAM CORNISH GOLF DESIGN

TOTAL BUNKER AREA: 2,015 square feet


195 South West Main Street  
 Douglas, Massachusetts 01516

Scale: 1" = 30' Drawn: 6/9/2014


Set grades relative to existing ground at points indicated.  
 This sketch is intended to outline work in developing rough subgrade of bunker and surrounds. Final subgrade to be developed on site with architect input.

COPYRIGHT (C) by Mungeam Cornish Golf Design, Inc.  
 All Rights Reserved  
 No part of this document may be reproduced, stored in a retrieval system, or transmitted in any form or by any means, electronic, mechanical, photocopying, recording or otherwise, without the prior written permission of Mungeam Cornish Golf Design, Inc. Any modifications to this document without the written permission of Mungeam Cornish Golf Design, Inc. shall render it invalid and unusable.

REV: 6/30/2014

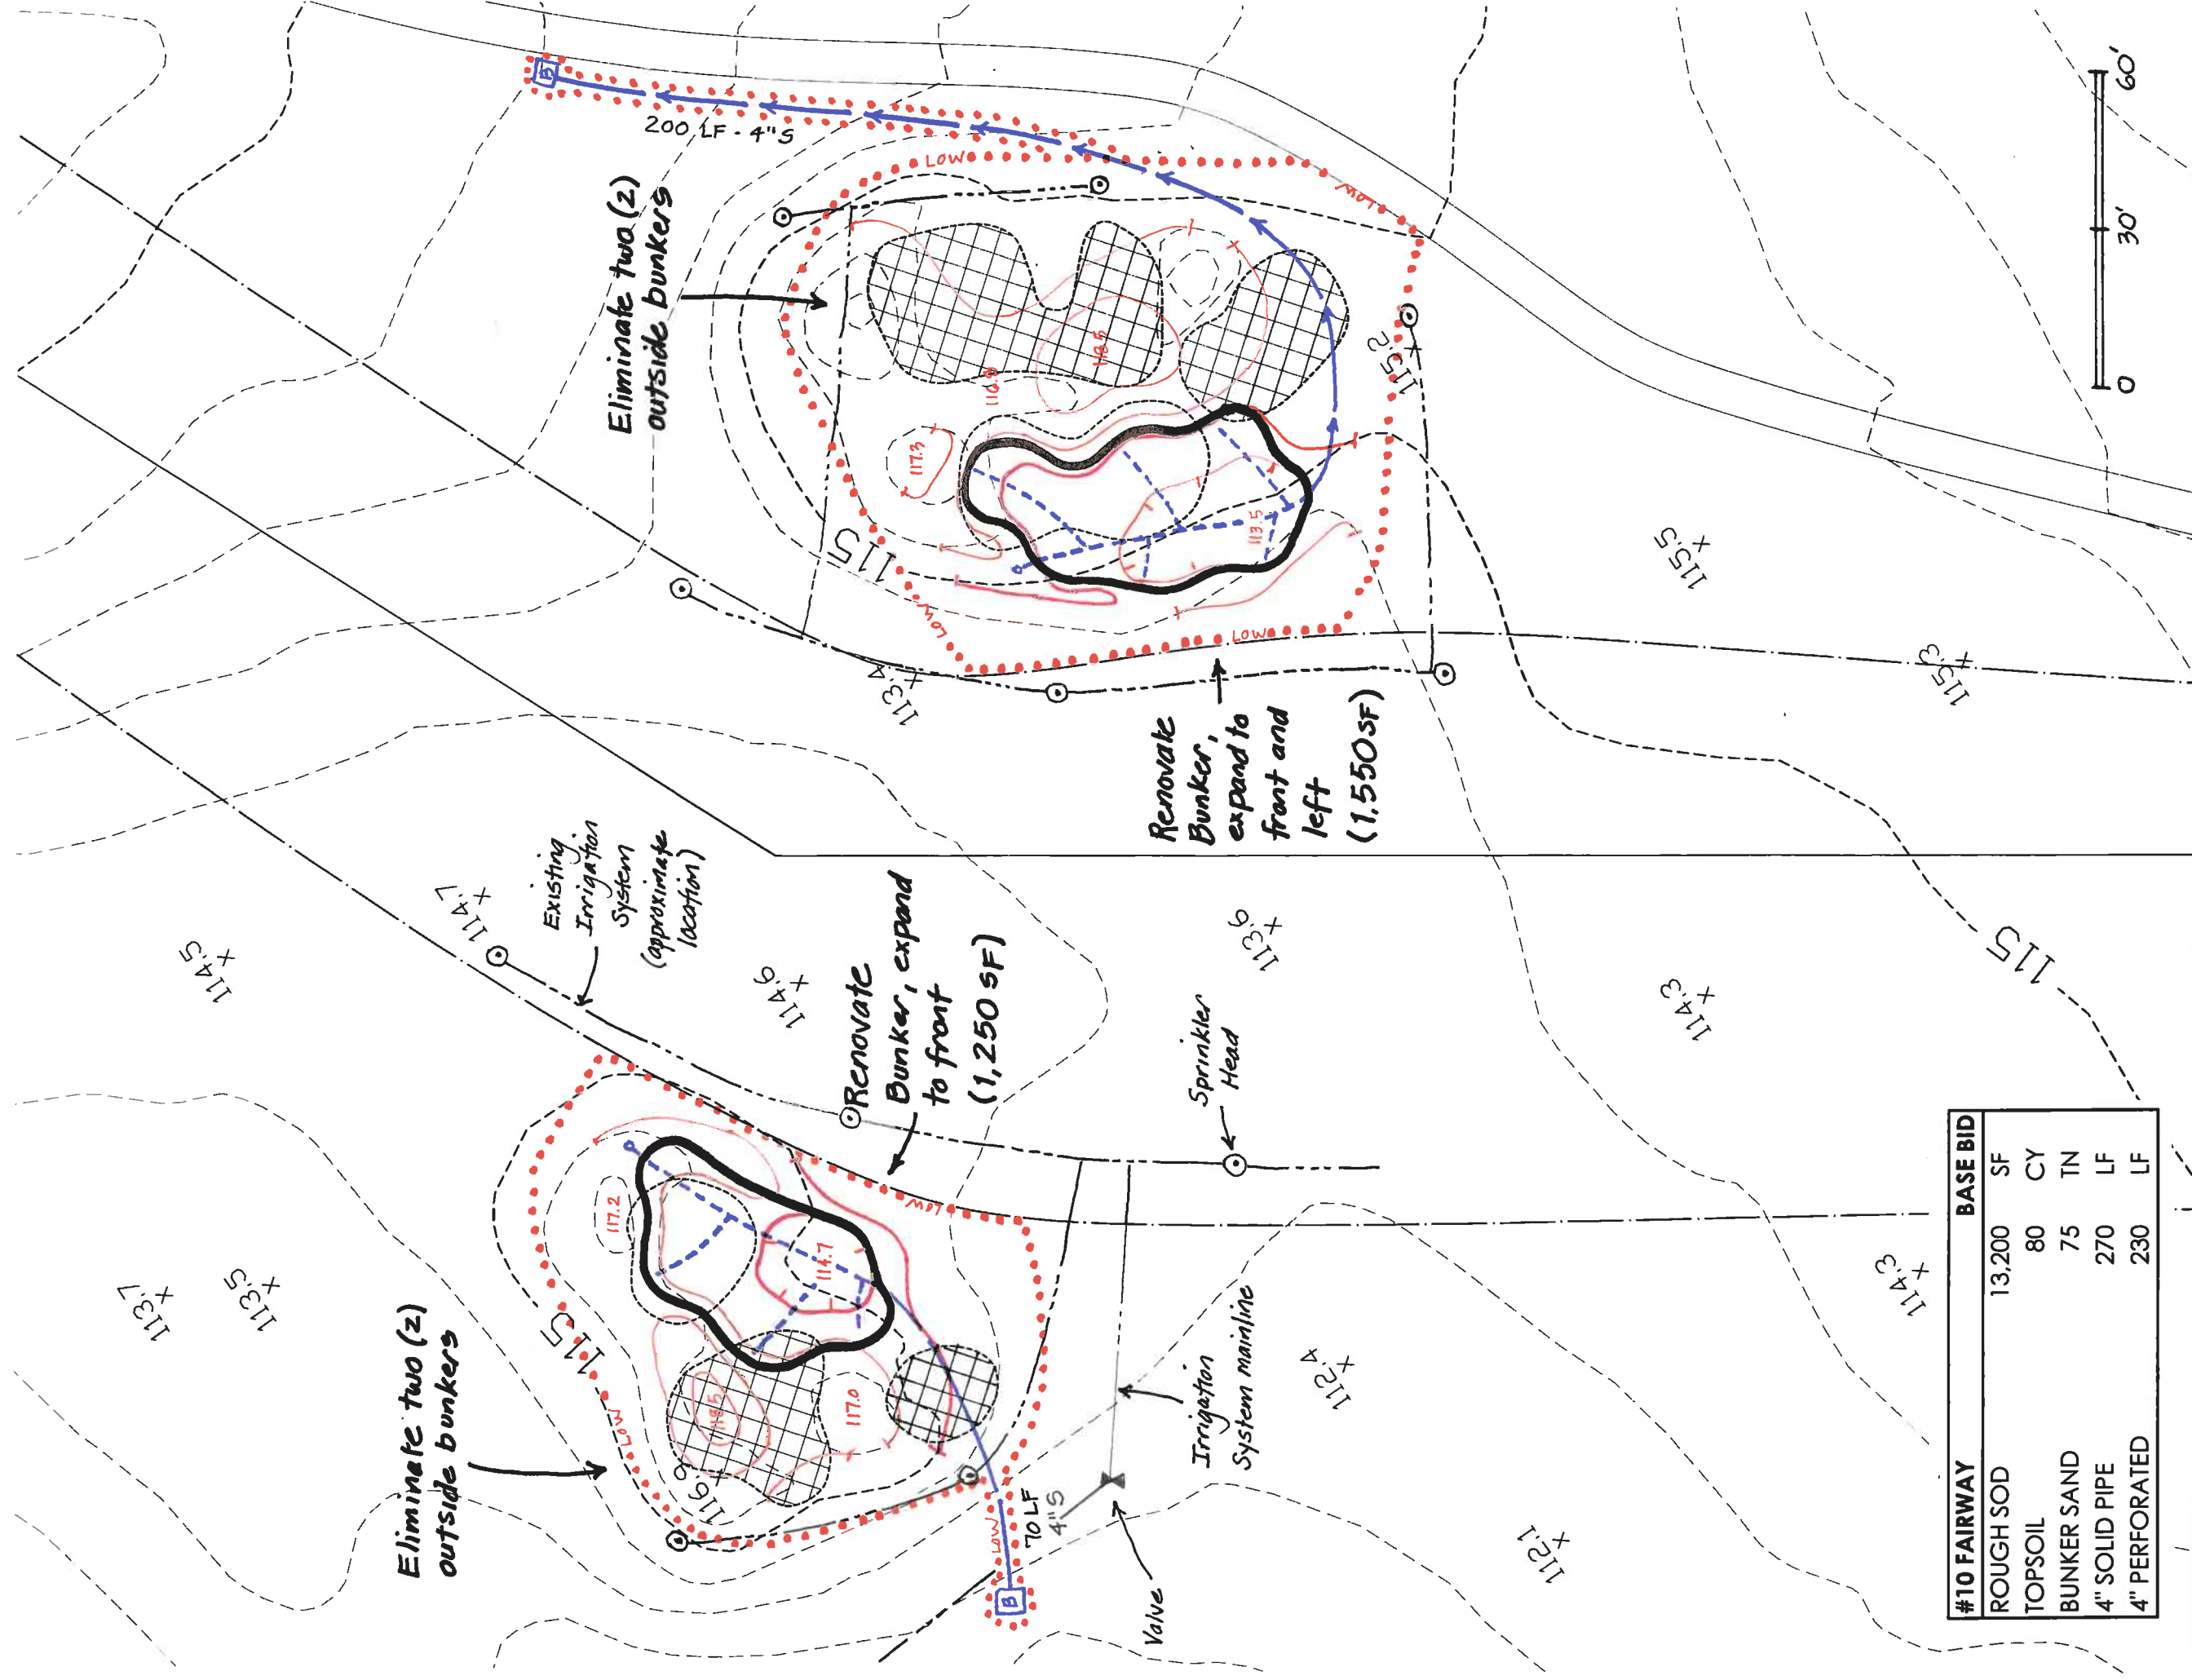

#10 FAIRWAY	BASE BID	SF	LF
ROUGH SOD	13,200	SF	
TOPSOIL	80	CY	
BUNKER SAND	75	TN	
4" SOLID PIPE	270	LF	
4" PERFORATED	230	LF	

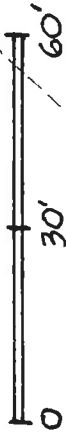

MUNGEAM CORNISH GOLF DESIGN

TOTAL BUNKER AREA: 2,800 square feet

195 South West Main Street  
Douglas, Massachusetts 01516

Scale: 1" = 30'

Drawn: 6/5/2014


Set grades relative to existing ground at points indicated.  
This sketch is intended to outline work in developing rough subgrade of bunker and surrounds. Final subgrade to be developed on site with architect input.

COPYRIGHT (C) by Mungeam Cornish Golf Design, Inc.

All Rights Reserved

No part of this document may be reproduced, stored in a retrieval system, or transmitted in any form or by any means, electronic, mechanical, photocopying, recording or otherwise, without the prior written permission of Mungeam Cornish Golf Design, Inc. Any modifications to this document without the written permission of Mungeam Cornish Golf Design, Inc. shall render it invalid and unusable.

REV: 6/30/2014

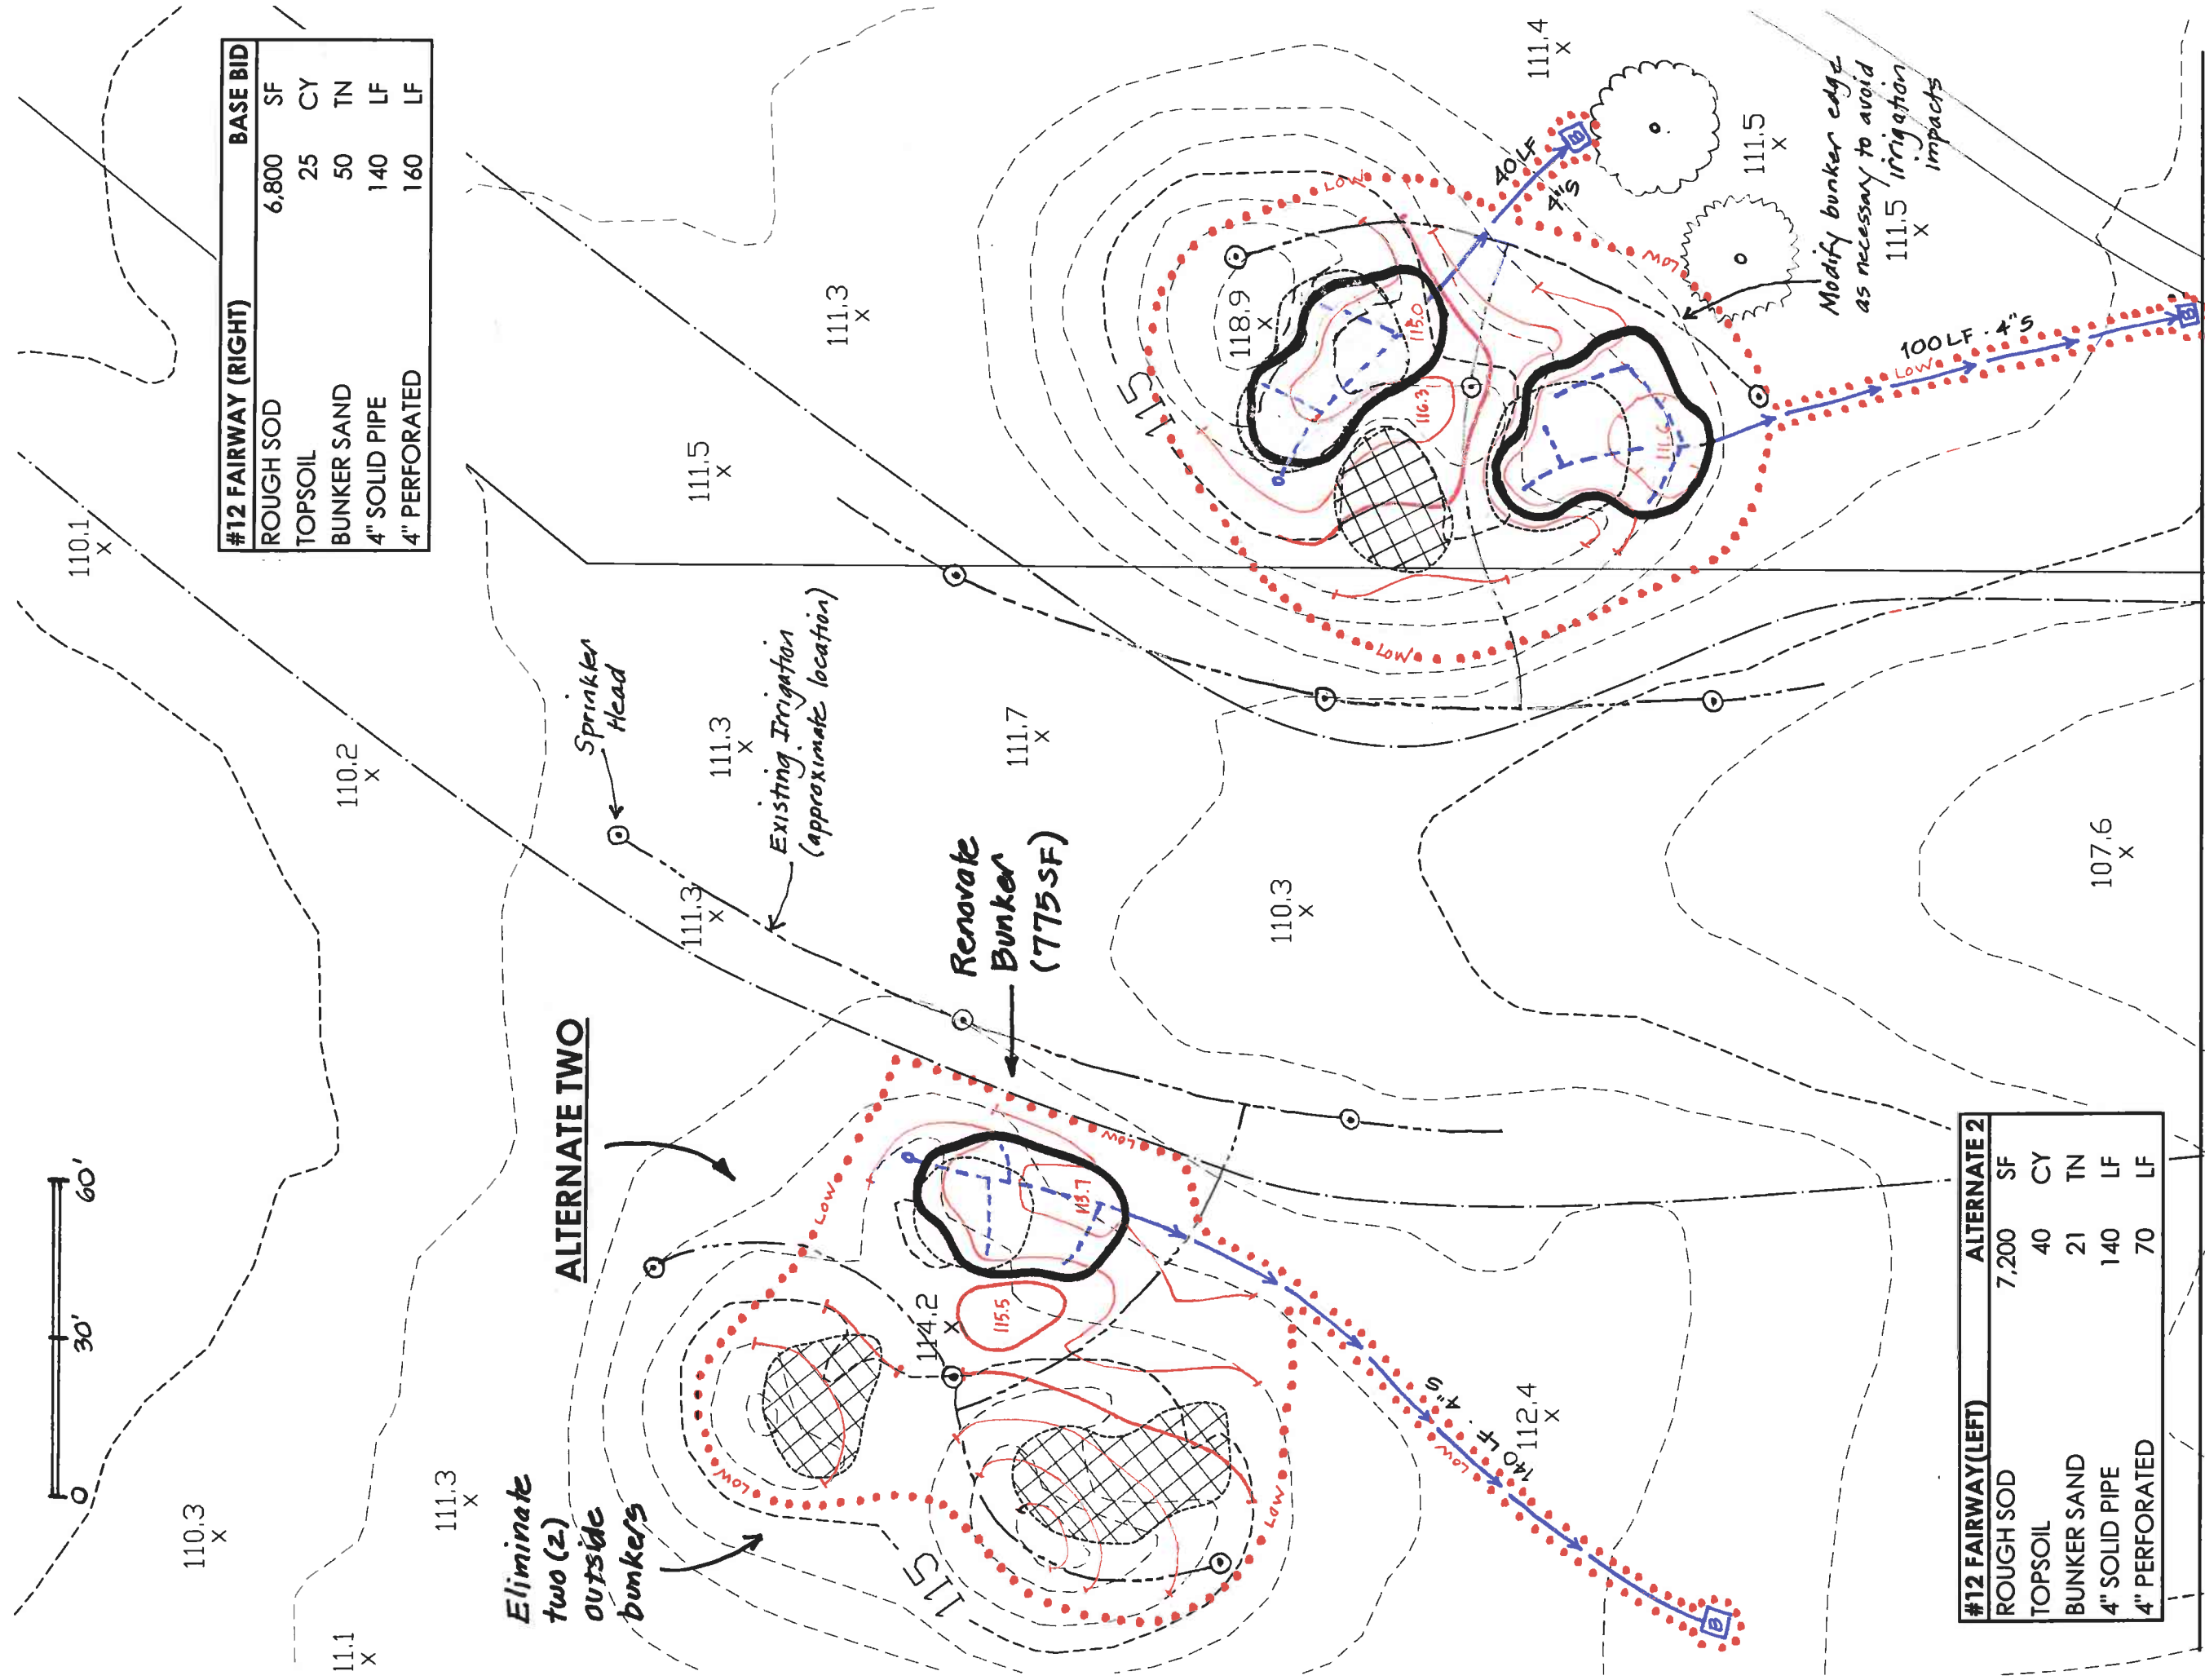

#12 FAIRWAY (RIGHT)		BASE BID	
ROUGH SOD	6,800	SF	
TOPSOIL	25	CY	
BUNKER SAND	50	TN	
4" SOLID PIPE	140	LF	
4" PERFORATED	160	LF	

#12 FAIRWAY (LEFT)		ALTERNATE 2	
ROUGH SOD	7,200	SF	
TOPSOIL	40	CY	
BUNKER SAND	21	TN	
4" SOLID PIPE	140	LF	
4" PERFORATED	70	LF	

MUNGEAM CORNISH GOLF DESIGN

TOTAL BUNKER AREA:

square feet

195 South West Main Street  
Douglas, Massachusetts 01516


Scale: 1" = 30' Drawn: 6/6/2014

COPYRIGHT (C) by Mungeam Cornish Golf Design, Inc. All Rights Reserved

No part of this document may be reproduced, stored in a retrieval system, or transmitted in any form or by any means, electronic, mechanical, photocopying, recording or otherwise, without the prior written permission of Mungeam Cornish Golf Design, Inc. Any modifications to this document without the written permission of Mungeam Cornish Golf Design, Inc. shall render it invalid and unusable.

REV: 6/27/2014

Set grades relative to existing ground at points indicated.  
This sketch is intended to outline work in developing rough subgrade of bunker and surrounds. Final subgrade to be developed on site with architect input.

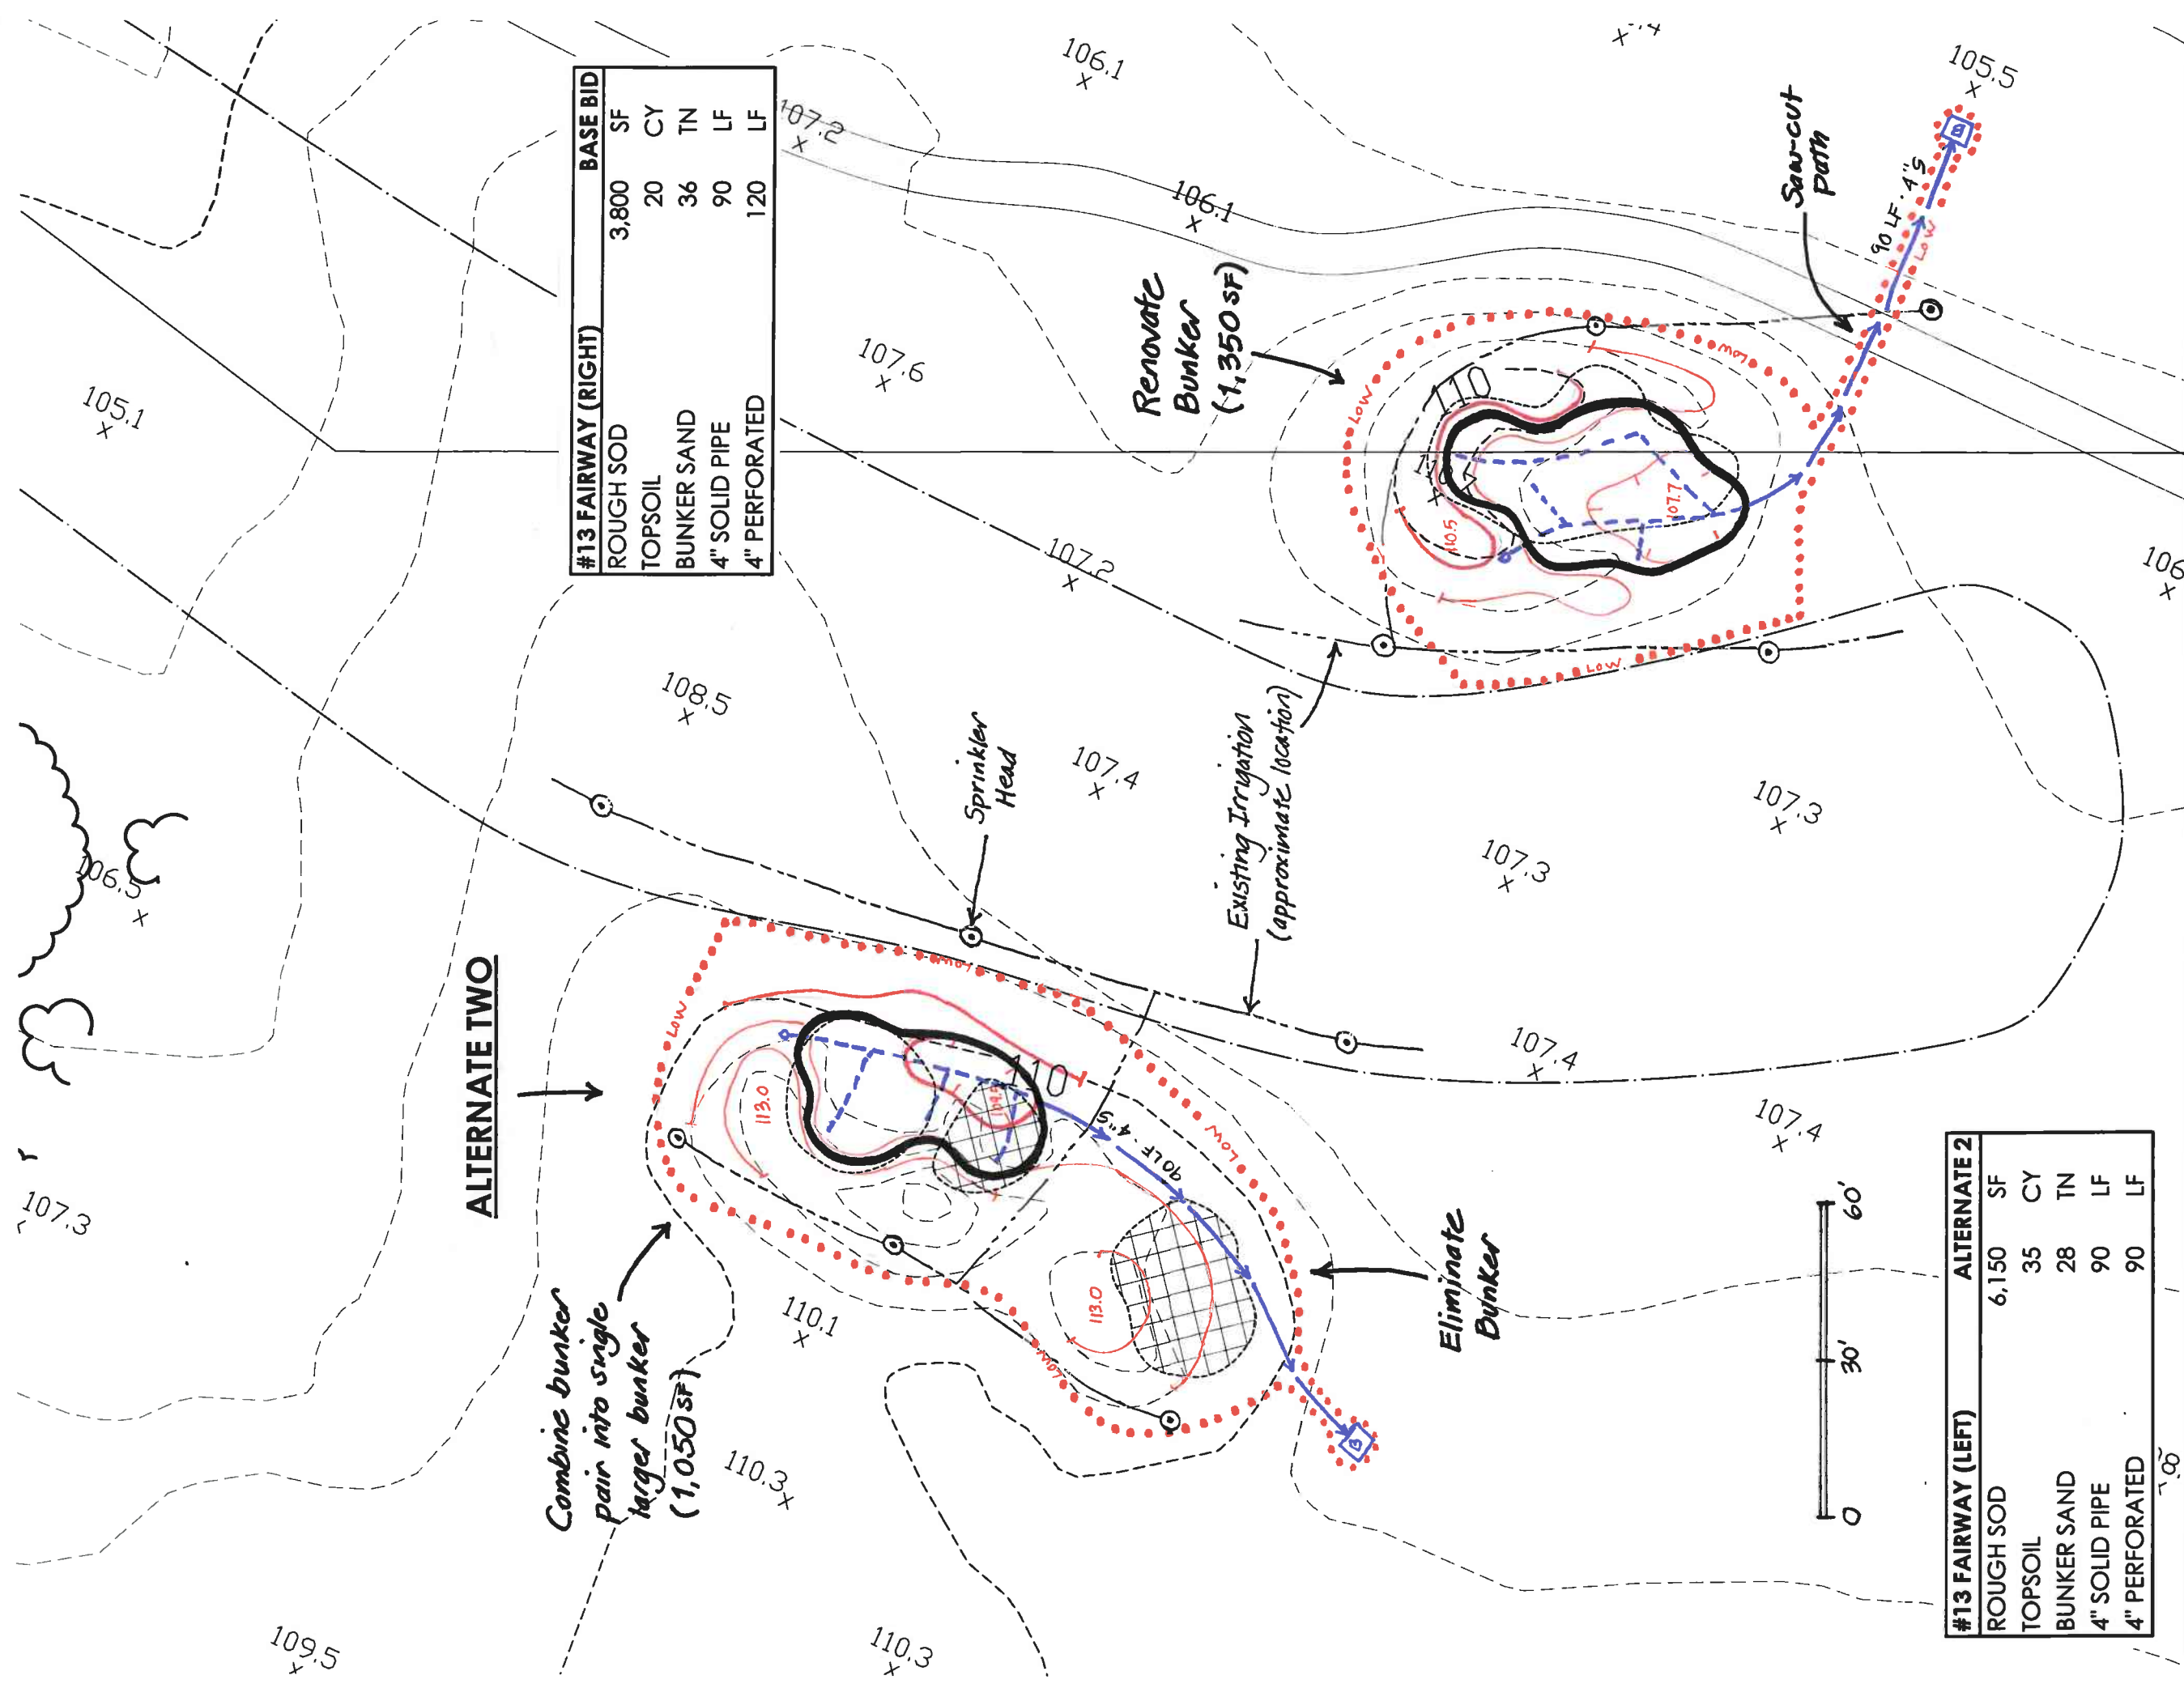

#13 FAIRWAY (RIGHT)	BASE BID				
ROUGH SOD	3,800	SF			
TOPSOIL	20	CY			
BUNKER SAND	36	TN			
4" SOLID PIPE	90	LF			
4" PERFORATED	120	LF			

#13 FAIRWAY (LEFT)	ALTERNATE 2				
ROUGH SOD	6,150	SF			
TOPSOIL	35	CY			
BUNKER SAND	28	TN			
4" SOLID PIPE	90	LF			
4" PERFORATED	90	LF			

MUNGEAM CORNISH GOLF DESIGN


TOTAL BUNKER AREA: 2,400 square feet  
 BASE BID: 1,350sf

195 South West Main Street  
 Douglas, Massachusetts 01516

Scale: 1" = 30'  
 Drawn: 6/9/2014

Set grades relative to existing ground at points indicated.  
 This sketch is intended to outline work in developing rough subgrade of bunker and surrounds. Final subgrade to be developed on site with architect input.

COPYRIGHT (C) by Mungeam Cornish Golf Design, Inc.  
 All Rights Reserved  
 No part of this document may be reproduced, stored in a retrieval system, or transmitted in any form or by any means, electronic, mechanical, photocopying, recording or otherwise, without the prior written permission of Mungeam Cornish Golf Design, Inc. Any modification to this document without the written permission of Mungeam Cornish Golf Design, Inc. shall render it invalid and unusable.

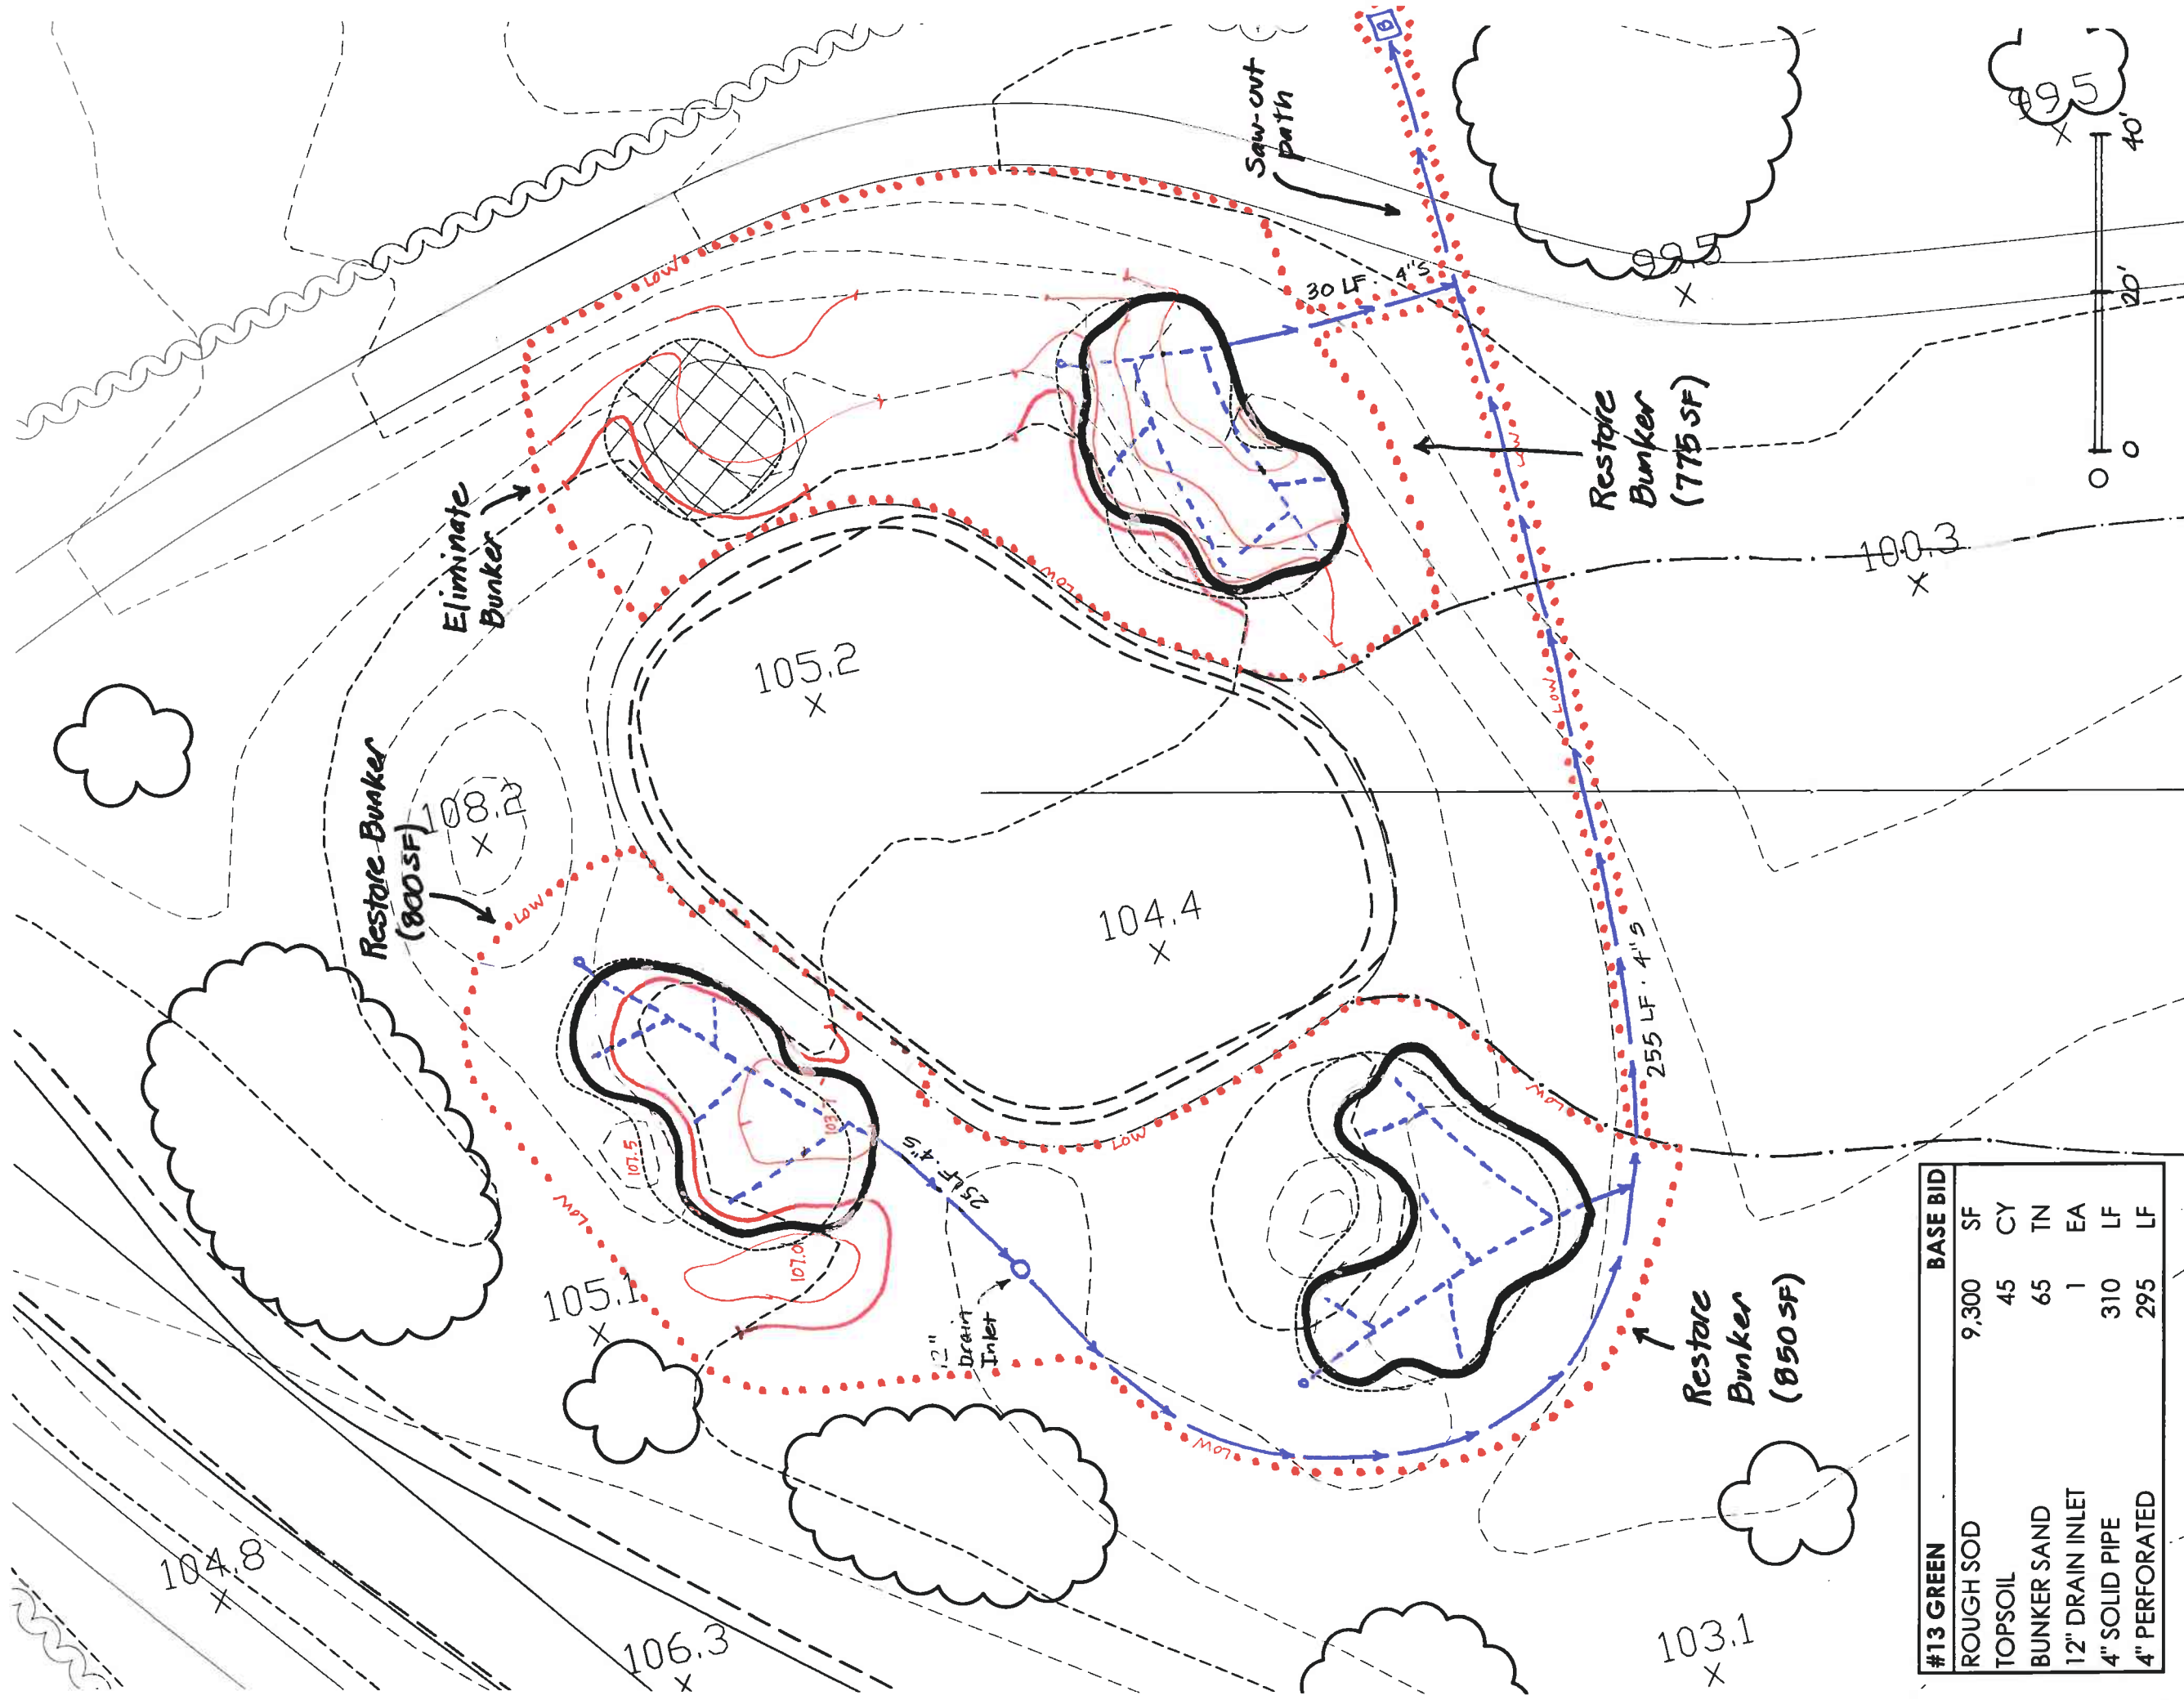

#13 GREEN	BASE BID	SF	CY	TN	EA	LF	LF
ROUGH SOD	9,300						
TOPSOIL		45					
BUNKER SAND		65					
12" DRAIN INLET			1				
4" SOLID PIPE					310		
4" PERFORATED						295	

MUNGEAM CORNISH GOLF DESIGN

TOTAL BUNKER AREA: 2,425 square feet

195 South West Main Street  
 Douglas, Massachusetts 01516

Scale: 1" = 20'


Drawn: 6/9/2014

Set grades relative to existing ground at points indicated.  
 This sketch is intended to outline work in developing rough subgrade of bunker and surroundings. Final subgrade to be developed on site with architect input.

COPYRIGHT (C) by Mungeam Cornish Golf Design, Inc.  
 All Rights Reserved

No part of this document may be reproduced, stored in a retrieval system, or transmitted in any form or by any means, electronic, mechanical, photocopying, recording or otherwise, without the prior written permission of Mungeam Cornish Golf Design, Inc. Any modifications to this document without the written permission of Mungeam Cornish Golf Design, Inc. shall render it invalid and unusable.

REV: 6/30/2014

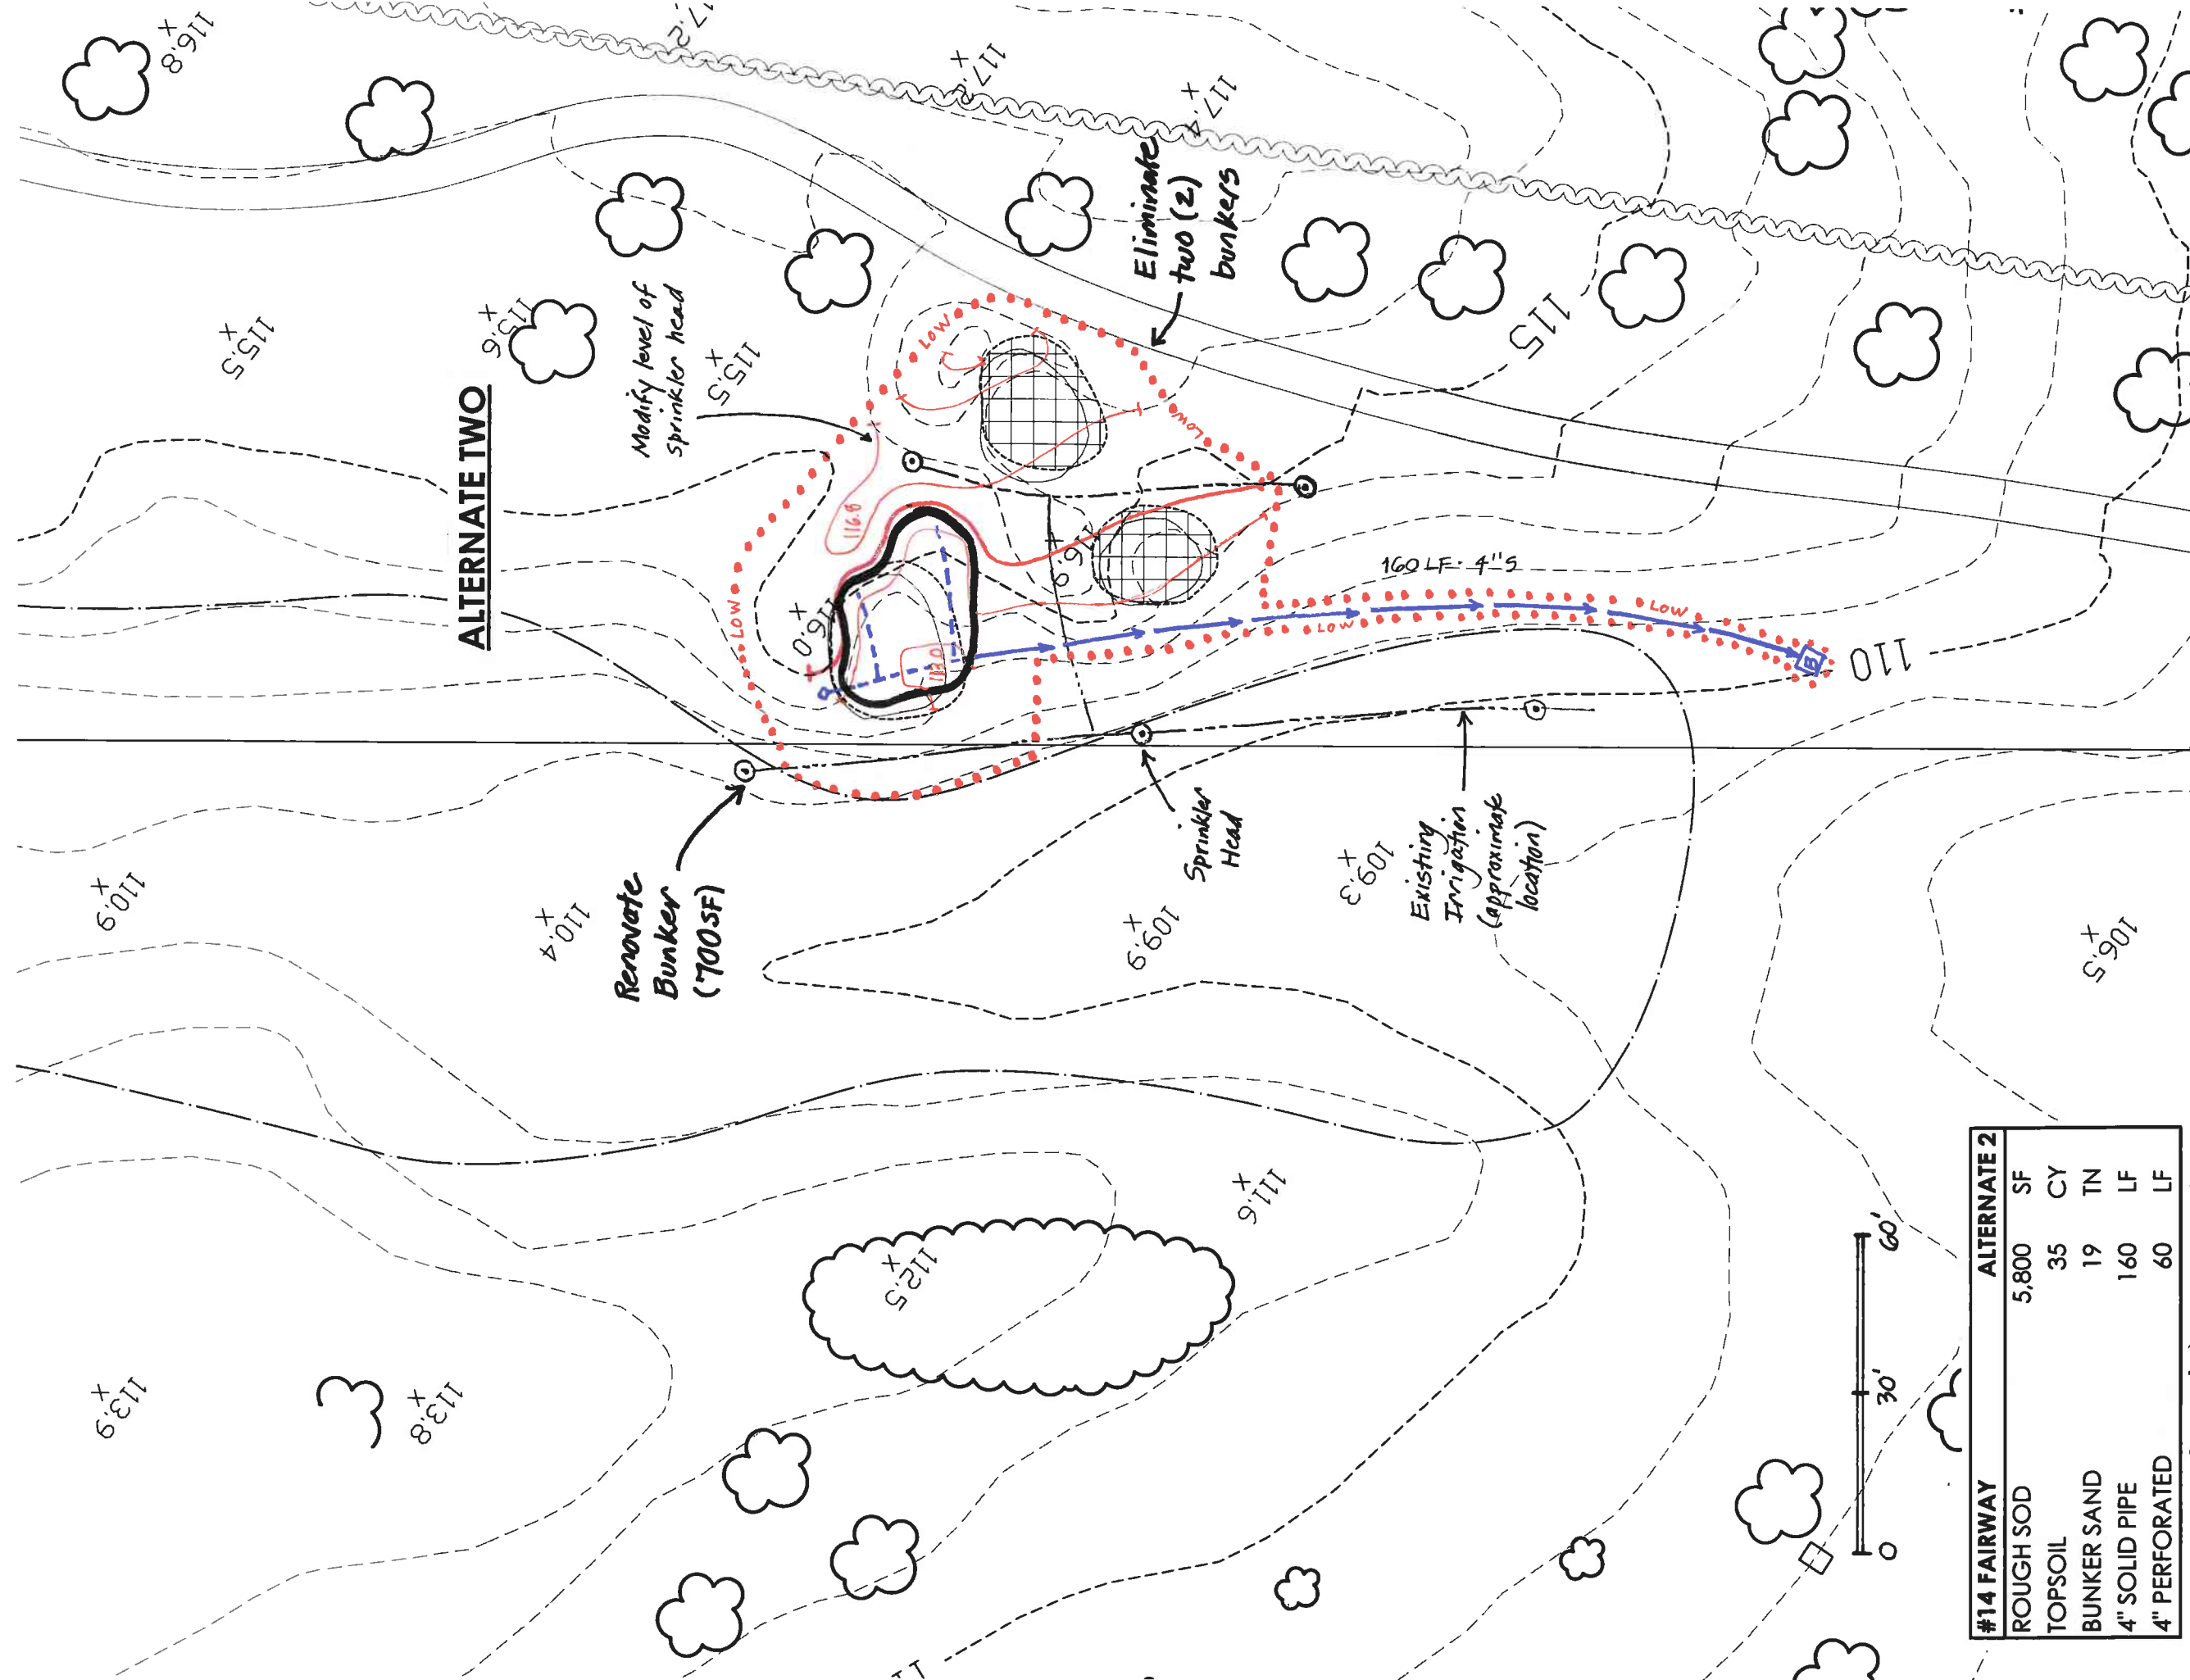

#14 FAIRWAY	ALTERNATE 2	SF	CY	TN	LF	LF
ROUGH SOD	5,800					
TOPSOIL	35					
BUNKER SAND	19					
4" SOLID PIPE	160					
4" PERFORATED	60					

MUNGEAM CORNISH GOLF DESIGN

TOTAL BUNKER AREA: 700 square feet

195 South West Main Street  
 Douglas, Massachusetts 01516

Scale: 1" = 30'

Drawn: 6/6/2014

COPYRIGHT (C) by Mungeam Cornish Golf Design, Inc.  
 All Rights Reserved

No part of this document may be reproduced, stored in a retrieval system, or transmitted in any form or by any means, electronic, mechanical, photocopying, recording or otherwise, without the prior written permission of Mungeam Cornish Golf Design, Inc. Any modification to this document without the written permission of Mungeam Cornish Golf Design, Inc. shall render it invalid and unusable.

Set grades relative to existing ground at points indicated.  
 This sketch is intended to outline work in developing rough subgrade of bunker and surrounds. Final subgrade to be developed on site with architect input.

REV: 6/30/2014