

PLOT DATE: 12/2/2013 11:11:28 AM
 U:\TR\2007\077013A - UNION TRANSPORTATION TRAIL\Map\HIGHWAY PLANS\077013A.COB View\PHASE 2\077013A_008-key.dwg COVER



MONMOUTH COUNTY PARK SYSTEM


CONSTRUCTION PLANS FOR THE

UNION TRANSPORTATION TRAIL TRAIL SURFACE IMPROVEMENTS - PHASE II

UPPER FREEHOLD TOWNSHIP, MONMOUTH COUNTY, NEW JERSEY

DECEMBER 2013

SHEET INDEX			
SHEET NUMBER	SHEET TITLE	SHEET IDENTIFIER	REVISION DATE
1	COVER SHEET	CV-1	-
2	GENERAL NOTES & LEGEND	GN-1	-
3	GENERAL CONSTRUCTION PLAN	GCP-1	-
4	TIE SHEET FOR TB-5	TS-1	-
5	TIE SHEET FOR S-3 & S-4	TS-2	-
6	TIE SHEET FOR TB-3 & TB-4	TS-3	-
7	TIE SHEET FOR S-2 & P-1	TS-4	-
8	STREET CROSSINGS S-3 & S-4 CONSTRUCTION PLAN	SC-1	-
9	BRIDGE TB-5 EXISTING PLAN & ELEVATIONS	B-1	-
10	BRIDGE TB-5 PROPOSED PLAN, ELEVATION, SECTION & NOTES	B-2	-
11	STREET CROSSING S-2 CONSTRUCTION PLAN	SC-2	-
12	PARKING LOT P-1 CONSTRUCTION PLAN	PL-1	-
13	BRIDGE TB-3 GENERAL PLAN, ELEVATION & SECTION	B-3	-
14	BRIDGE TB-4 GENERAL PLAN, ELEVATION & SECTION	B-4	-
15	TRAIL LAYOUT PLAN S-4 TO TB-5 (SHEET 1 OF 2)	TR-1	-
16	TRAIL LAYOUT PLAN S-4 TO TB-5 (SHEET 2 OF 2)	TR-2	-
17	TRAIL LAYOUT PLAN TB-5 TO S-3 (SHEET 1 OF 2)	TR-3	-
18	TRAIL LAYOUT PLAN TB-5 TO S-3 (SHEET 2 OF 2)	TR-4	-
19	TRAIL LAYOUT PLAN S-3 TO TB-4 (SHEET 1 OF 3)	TR-5	-
20	TRAIL LAYOUT PLAN S-3 TO TB-4 (SHEET 2 OF 3)	TR-6	-
21	TRAIL LAYOUT PLAN S-3 TO TB-4 (SHEET 3 OF 3)	TR-7	-
22	TRAIL LAYOUT PLAN TB-4 TO TB-3 (SHEET 1 OF 2)	TR-8	-
23	TRAIL LAYOUT PLAN TB-4 TO TB-3 (SHEET 2 OF 2)	TR-9	-
24	TRAIL LAYOUT PLAN TB-3 TO S-2 (SHEET 1 OF 2)	TR-10	-
25	TRAIL LAYOUT PLAN TB-3 TO S-2 (SHEET 2 OF 2)	TR-11	-
26	TYPICAL BRIDGE DETAILS	BD-1	-
27	CONSTRUCTION DETAILS	CD-1	-
28	SOIL EROSION & SEDIMENT CONTROL PLAN FOR S-3 & S-4	SED-1	-
29	SOIL EROSION & SEDIMENT CONTROL PLAN FOR TB-5	SED-2	-
30	SOIL EROSION & SEDIMENT CONTROL PLAN FOR S-2 & P-1	SED-3	-
31	SOIL EROSION & SEDIMENT CONTROL PLAN FOR TB-3 & TB-4	SED-4	-
32	SOIL EROSION & SEDIMENT CONTROL NOTES & DETAIL (1 OF 2)	SED-5	-
33	SOIL EROSION & SEDIMENT CONTROL NOTES & DETAILS (2 OF 2)	SED-6	-

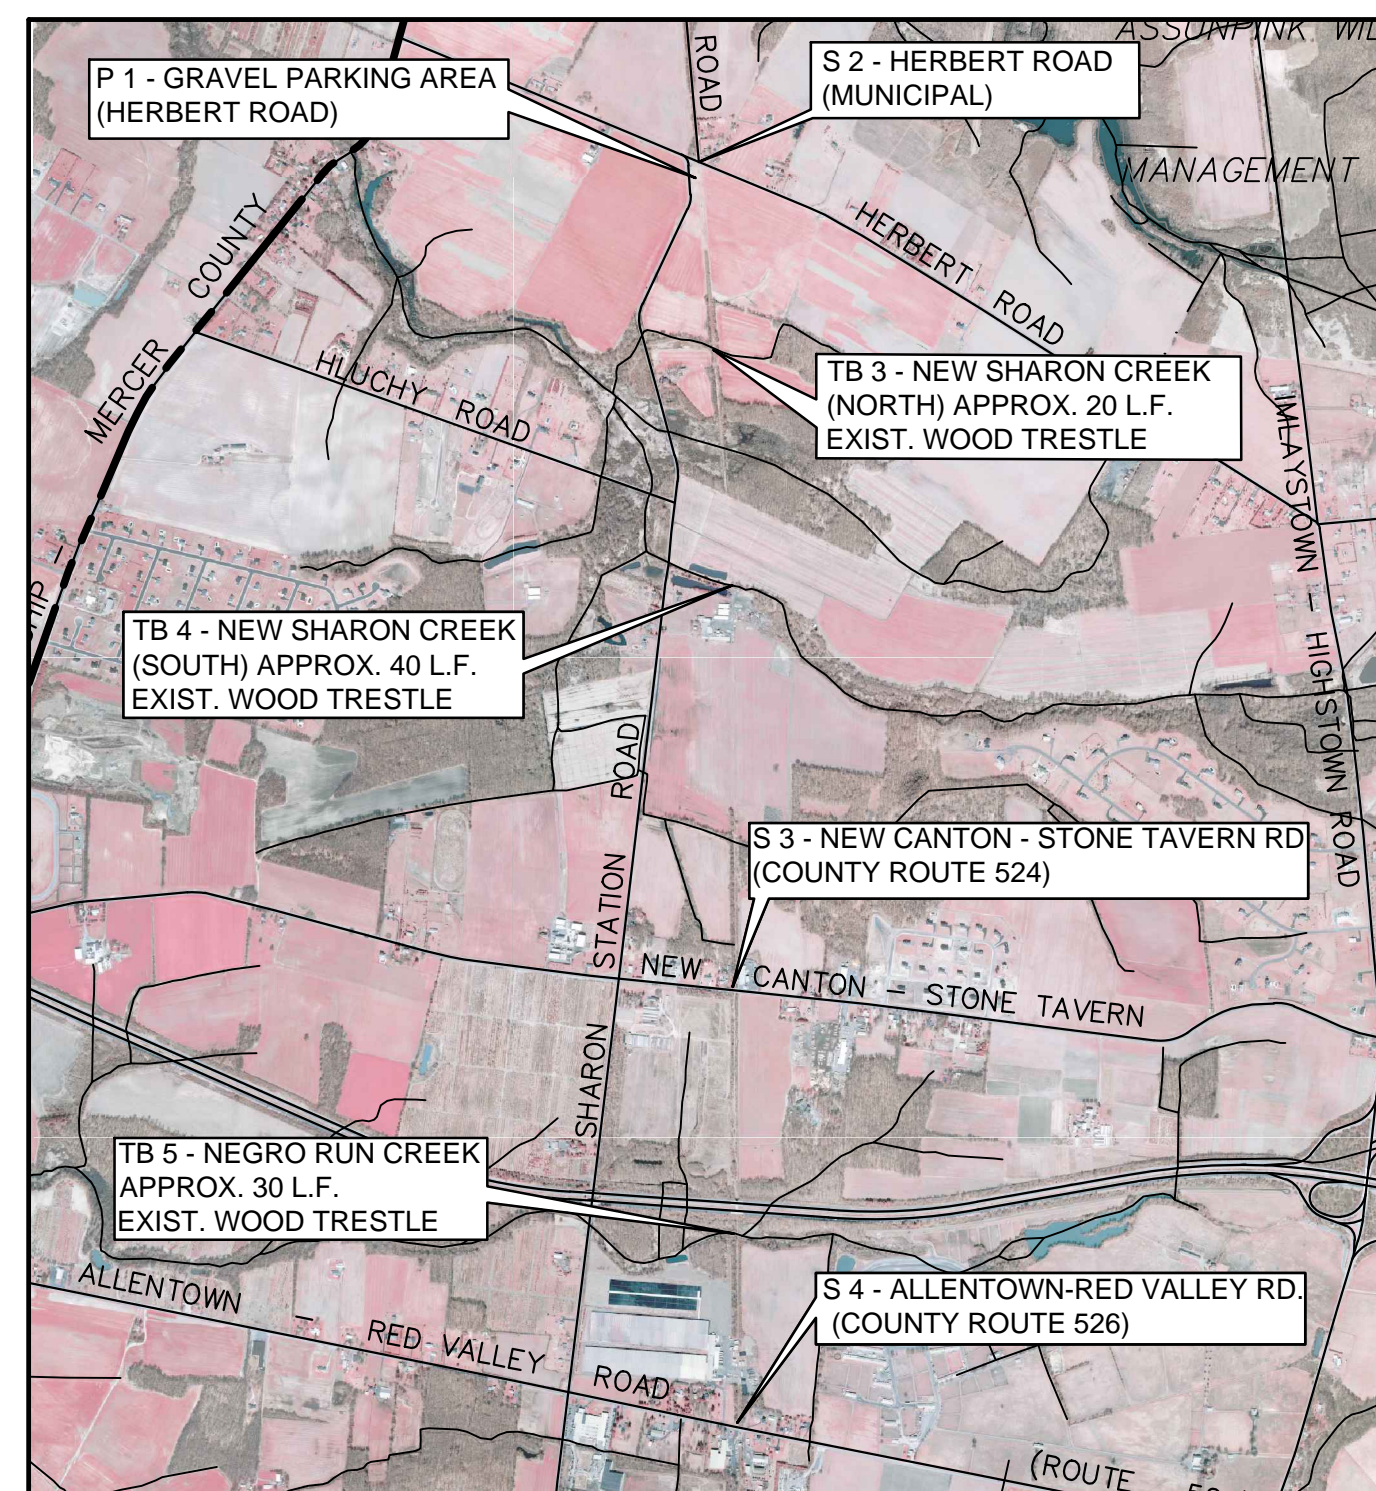

KEY MAP

SCALE: 1" = 2000'

ALL CONSTRUCTION SHOWN HEREON, UNLESS SPECIFICALLY NOTED OTHERWISE, SHALL BE IN ACCORDANCE WITH THE NEW JERSEY DEPARTMENT OF TRANSPORTATION STANDARD SPECIFICATIONS FOR ROAD AND BRIDGE CONSTRUCTION 2001, AS AMENDED.

MONMOUTH COUNTY BOARD OF RECREATION COMMISSIONERS	
Edward J. Loud, Chairman	Kevin Mandeville
Fred J. Rummel, Vice Chairman	Thomas E. Hennessy, Jr.
Michael G. Harmon	James J. Truncer, Secretary-Director
Violeta Peters	David H. Horsnall
Mark E. Zelina	Melvin A. Hood

PREPARED BY:

FRENCH & PARRELLO
 ASSOCIATES, P.A., CONSULTING ENGINEERS
 1800 Route 34, Suite 101 • Wall, NJ • 07719 • 732 312-9800

MONMOUTH COUNTY PARK SYSTEM

TRAIL SURFACE IMPROVEMENTS FOR A PORTION OF PHASE 2

UPPER FREEHOLD TOWNSHIP, MONMOUTH COUNTY, NEW JERSEY

[Signature]

ROBERT D. KNOTZ, P.E.
 PROFESSIONAL ENGINEER, NJ LIC. No. GE46973

10/30/2013
 DATE

FRENCH & PARRELLO
 ASSOCIATES P.A. CONSULTING ENGINEERS
 1800 Route 34, Suite 101 • Wall, NJ • 07719 • 732 312-9800

SCALE: AS NOTED	DESIGNED BY: CCK/PDZ	PROJECT NUMBER: 077013A
DATE: DECEMBER 2013	CHECKED BY: RDK	DRAWN BY: PDZ
1 OF 33		

NO.	DATE	REVISIONS	REV BY	CHK BY