



THESE DRAWINGS, SPECIFICATIONS AND DESIGNS ARE THE PROPERTY OF THE MONMOUTH COUNTY PARK SYSTEM (MPCS). NO PART THEREOF SHALL BE COPIED OR USED WITH ANY OTHER WORK OTHER THAN THE SPECIFIC PROJECT FOR WHICH THEY HAVE BEEN DEVELOPED WITHOUT THE WRITTEN CONSENT OF MPCS. MPCS MAKES NO WARRANTY AND ALL RESPONSIBILITY AND LIABILITY FOR PROBLEMS WHICH ARISE FROM FAILURE TO FOLLOW THESE PLANS, SPECIFICATIONS AND DESIGN INTENT ARE THE USER'S OR FOR PROBLEMS WHICH ARISE FROM OTHERS' FAILURE TO OBTAIN AND/OR FOLLOW THE DESIGN PROFESSIONAL'S CLEARANCE WITH RESPECT TO ANY ERRORS, OMISSIONS, INCONSISTENCIES, AMBIGUITIES OR CONFLICTS WHICH ARE ALLEGED.

MONMOUTH COUNTY PARK SYSTEM
 BOARD OF PARK AND RECREATION COMMISSIONERS
 805 NEWMAN SPRINGS ROAD
 LINCOLN, NEW JERSEY 07738-1965
 PHONE (732) 842-4000 FAX (732) 842-3640
 Andrew M. North, C.A. license #AS000657

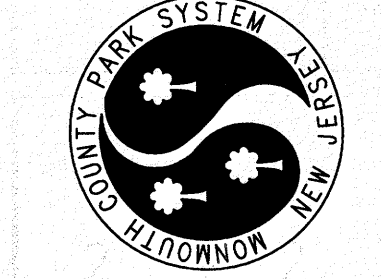


Installation of Disc Golf Tees & Goals
 at
 Wolf Hill Recreation Area
 PROJECT # _____ DRAWN AMN CHECKED _____
 DATE 10-14-14 SCALE _____

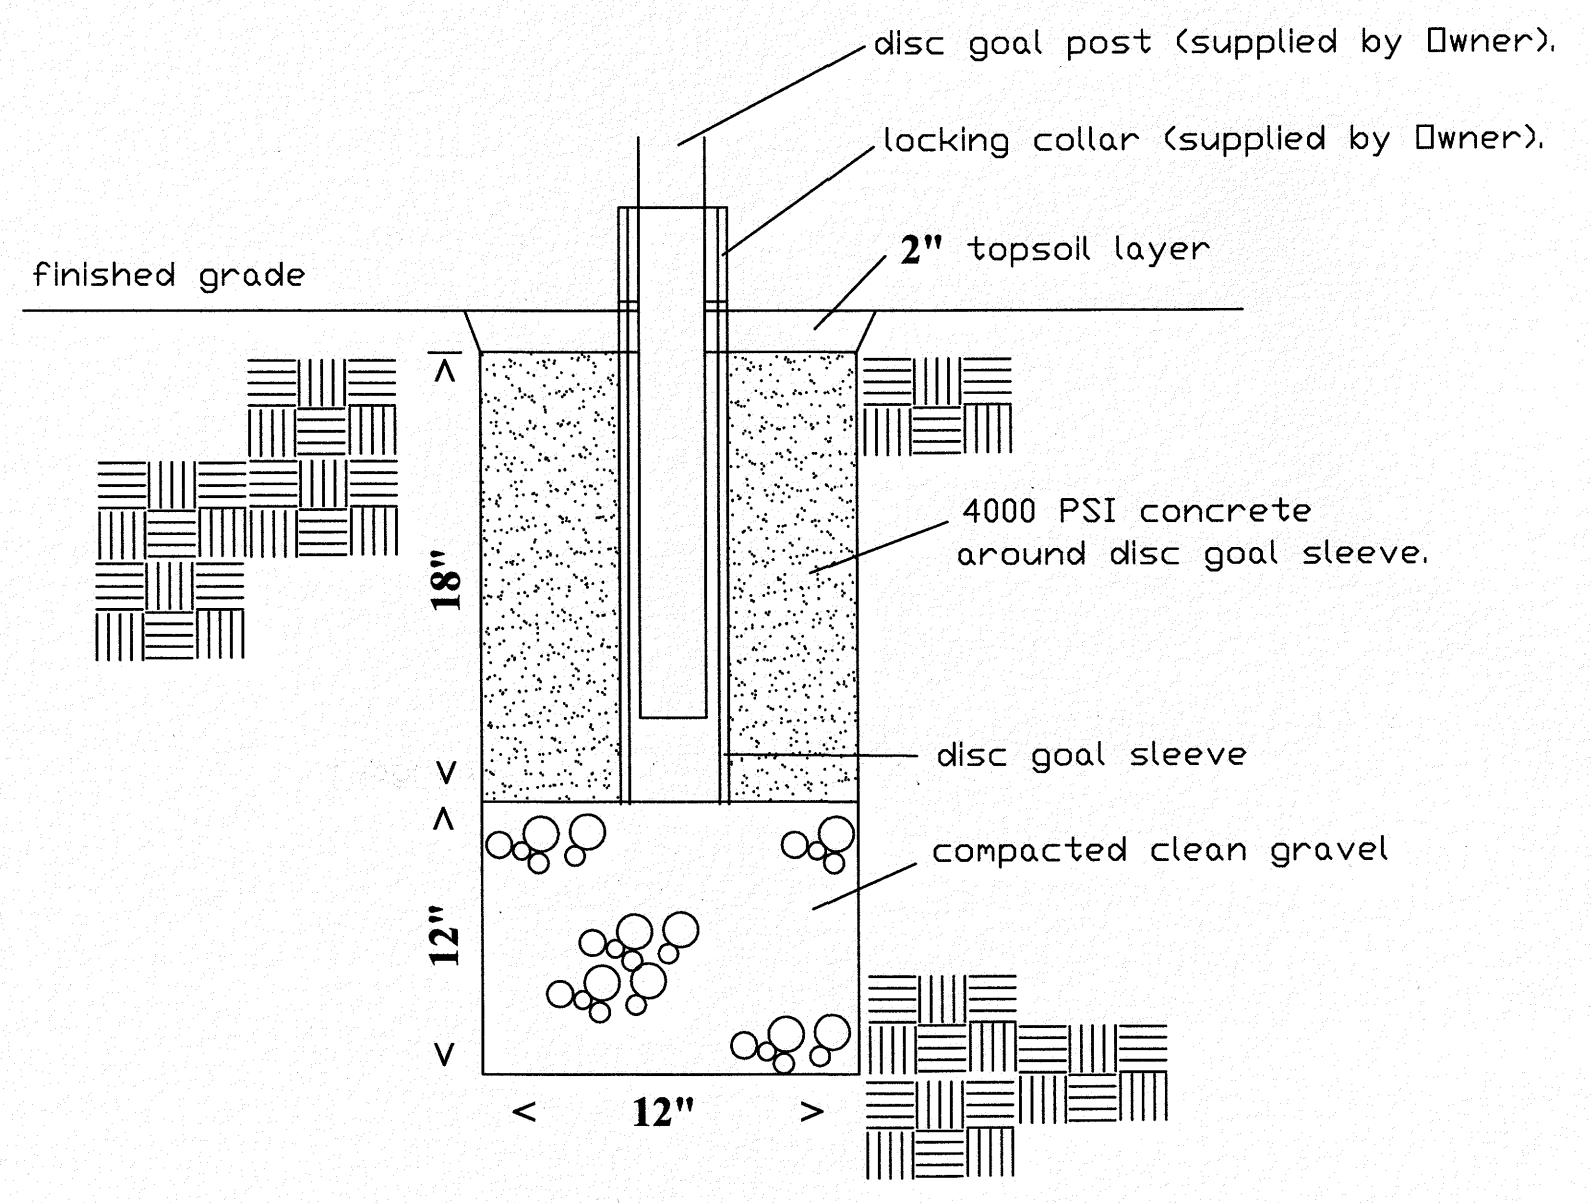


DETAIL A: Disc Golf Goal Footing

Tee Pad design set to point toward disc golf goal.

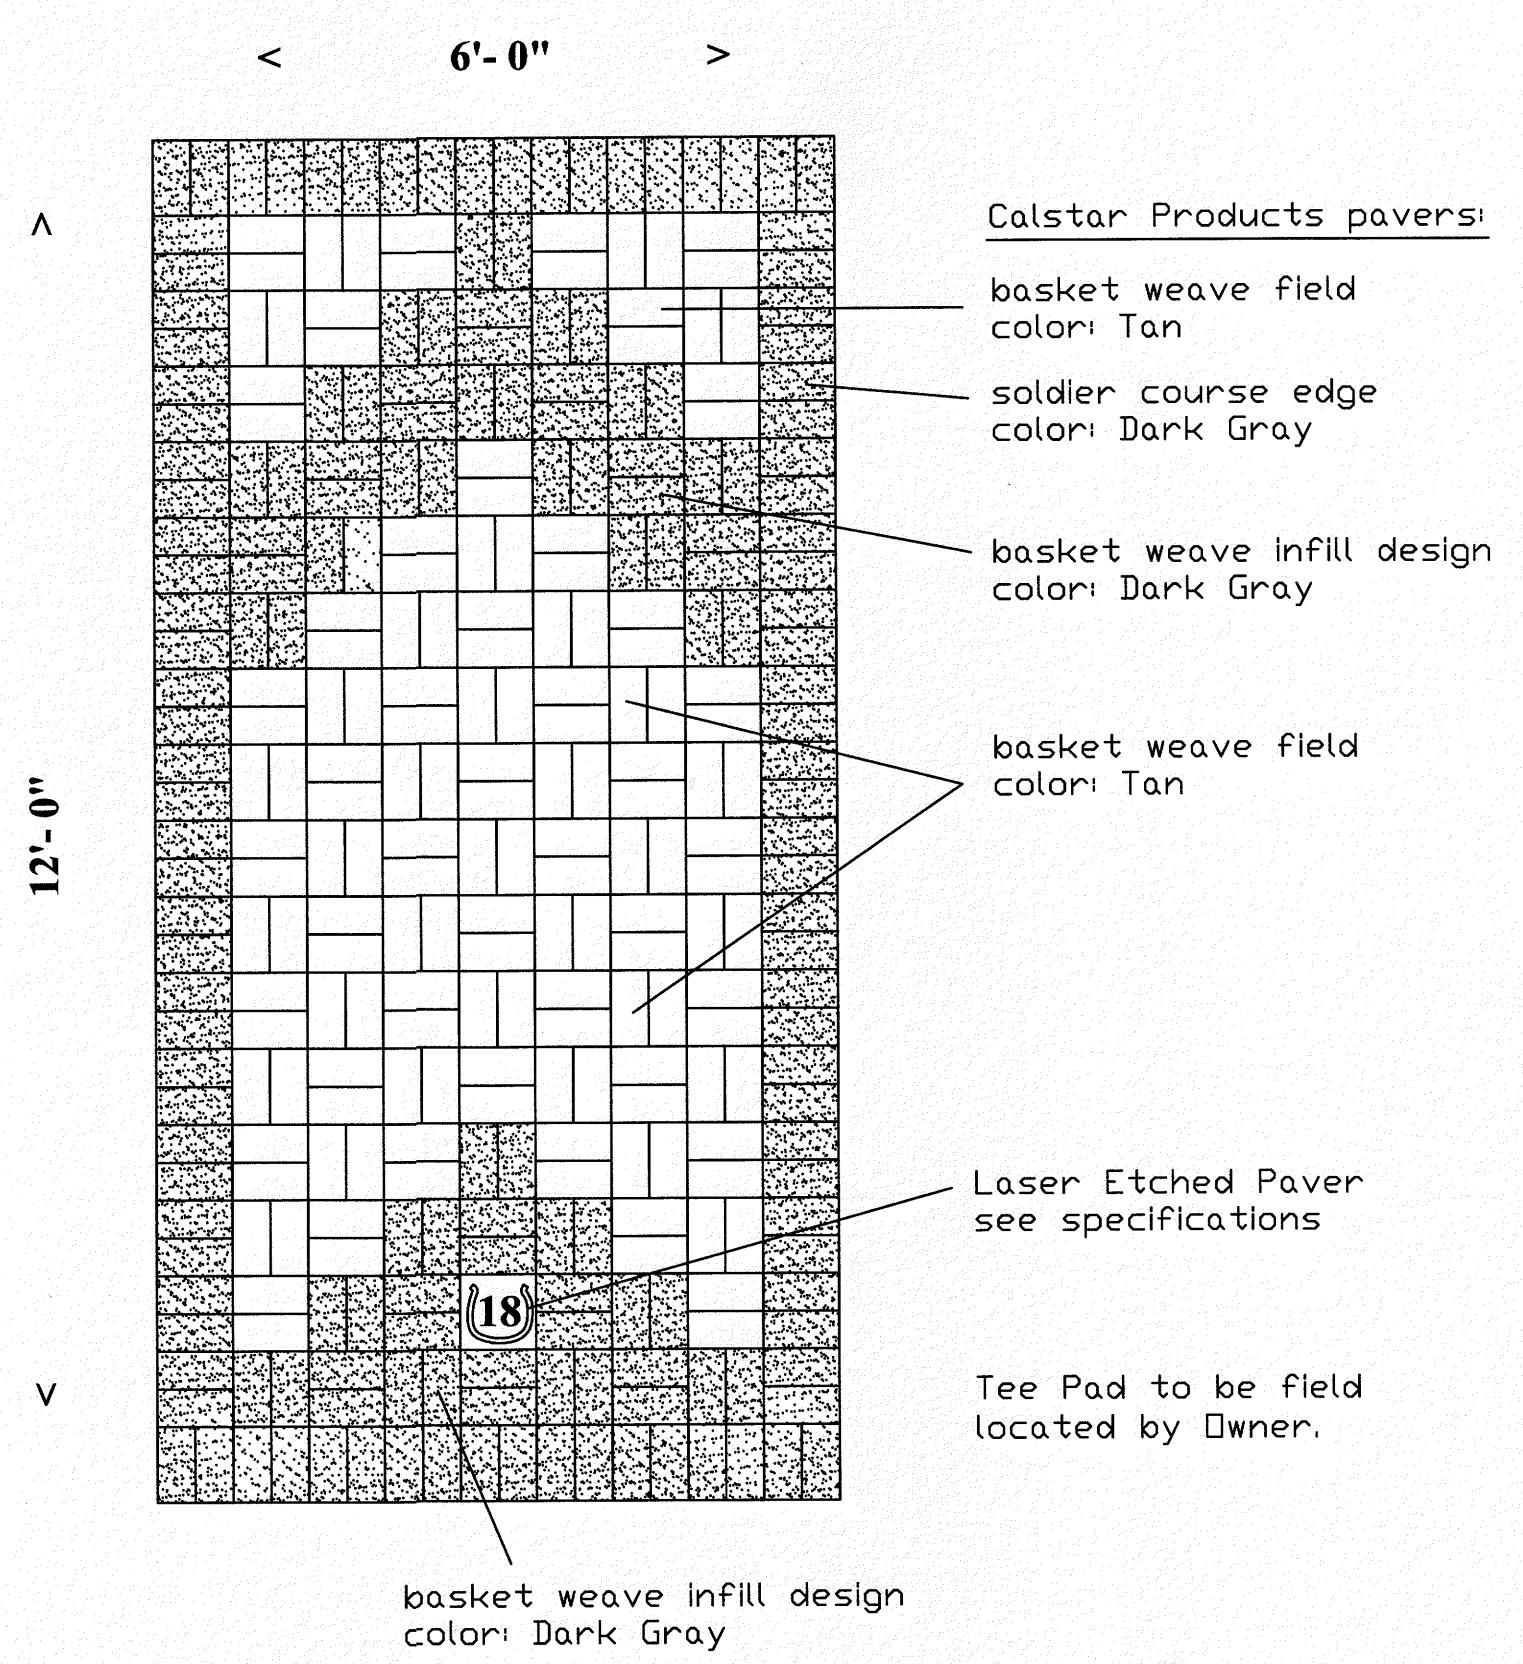

DETAIL B: Sustainable Paver Tee Pad Layout (Typical)

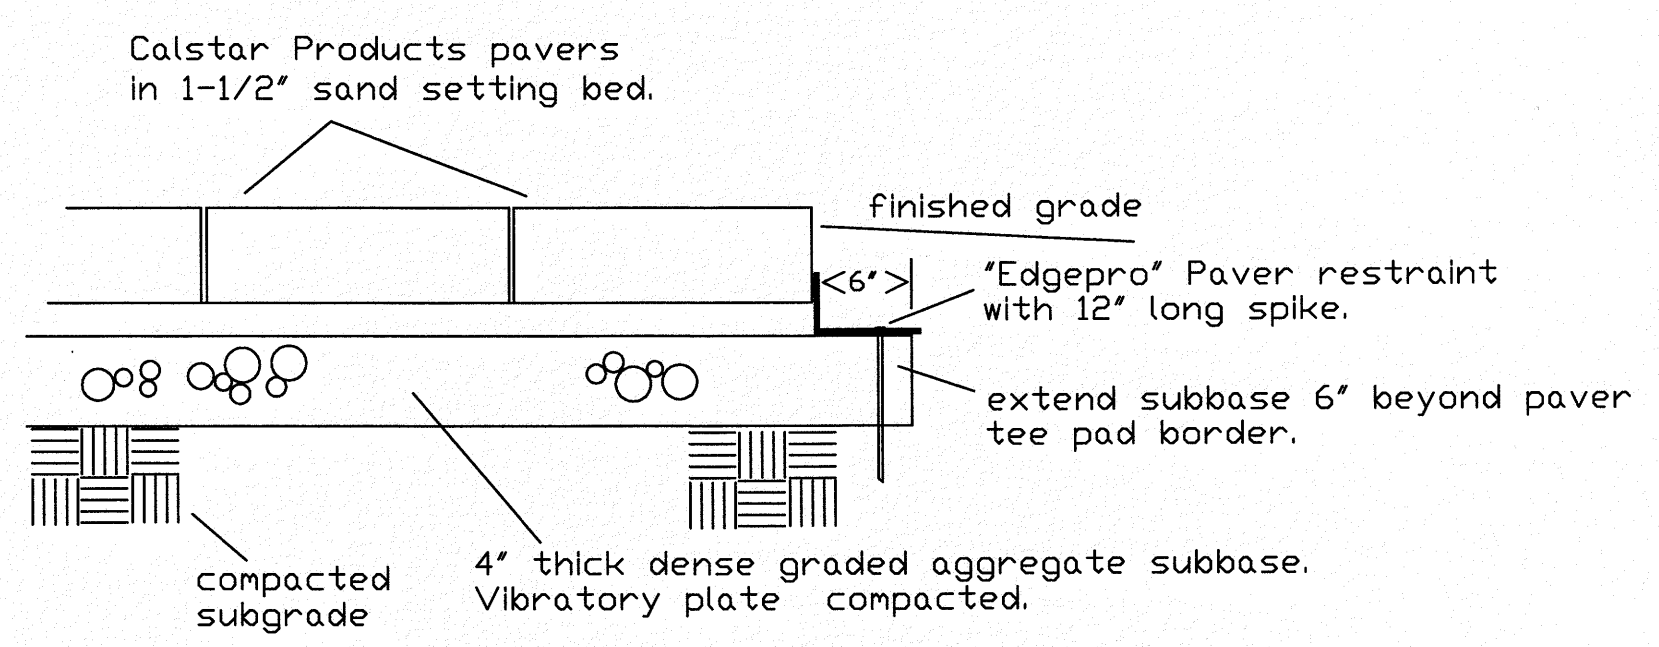

DETAIL C: Tee Pad Cross Section

Site Construction Notes & Specifications:



- CONCRETE:** All concrete shall be Class B and attain a minimum 4,000 psi strength after 28 days. Mix designs shall not have fly ash. All form work shall be set to proposed grades, maintained, and protected until concrete has set. Concrete shall not be placed on frozen subgrade and must be protected if temperatures are expected to fall below 40 degrees Fahrenheit.
- DENSE GRADED AGGREGATE SUBBASE, 4" THICK:** Dense Graded Aggregate subbase shall be as per NJDOT specification 901.08 (Standard Specifications For Road and Bridge Construction, 2001 edition). Subbase shall include all required excavation, furnishing & placement of material, and final compaction with a vibratory plate.
- SUSTAINABLE PAVER TEE PAD: CALSTAR PRODUCTS PAVERS:** Pavers shall be "Holland Paver" (4"x 8") as manufactured by Calstar Products, Inc. Racine, Wisconsin. Area Representative: Chris Pierpont (704) 604-1513. **NO SUBSTITUTIONS ARE ALLOWED.** This is a sustainable product with 37% recycled post industrial fly ash, and has no portland cement. Colors shall be as shown on the plans. Coordinate with project Landscape Architect for direction and layout. See plan for grades and cross pitches. Setting bed sand shall be coarse concrete sand. Same coarse sand shall be used for filling joints. Masonry sand is not to be used. Pavers requiring cuts shall be cut with a wet saw. Pavers shall be vibratory plate tamped after installation. Contractor shall submit paver samples, paver edging, and sand setting bed material to Owner for approval prior to installation. Tee Pad installation includes installation of pavers including laser etched paver, sand setting bed, edge restraint, and all required backfilling of soil.
- DISC GOLF GOAL:** Goals will be supplied by the Owner. The contractor is responsible for installation. Installation includes preparation of hole, installation of clean gravel, setting goal sleeve in concrete, and all required backfilling. Contractor shall assemble and install disc goals seven (7) days after concrete has been poured.
- LASER ETCHED PAVER:** Laser etched pavers shall be (8" x 8") concrete pavers as manufactured by Polar Engraving 1(800) 546-7993. Paver shall be 2-1/4" thick concrete (color: clouds) with etched symbol and number. Symbol shall be #4021 horseshoe (opening at the top) with the disc hole number inside. See detail below. Contractor shall coordinate with the Owner for approval prior to paver production. Pavers shall be installed in sand setting bed.

18 Etched paver detail:
 # 4021 horseshoe clip art with hole number inside.
 For bidding reference only.

INSTALLATION OF DISC GOLF TEES & GOALS
 AT WOLF HILL RECREATION AREA

DETAILS PLAN: SHEET 2 of 2

WOLF HILL RECREATION AREA
DISC GOLF TEE & GOAL CONCEPTUAL LAYOUT

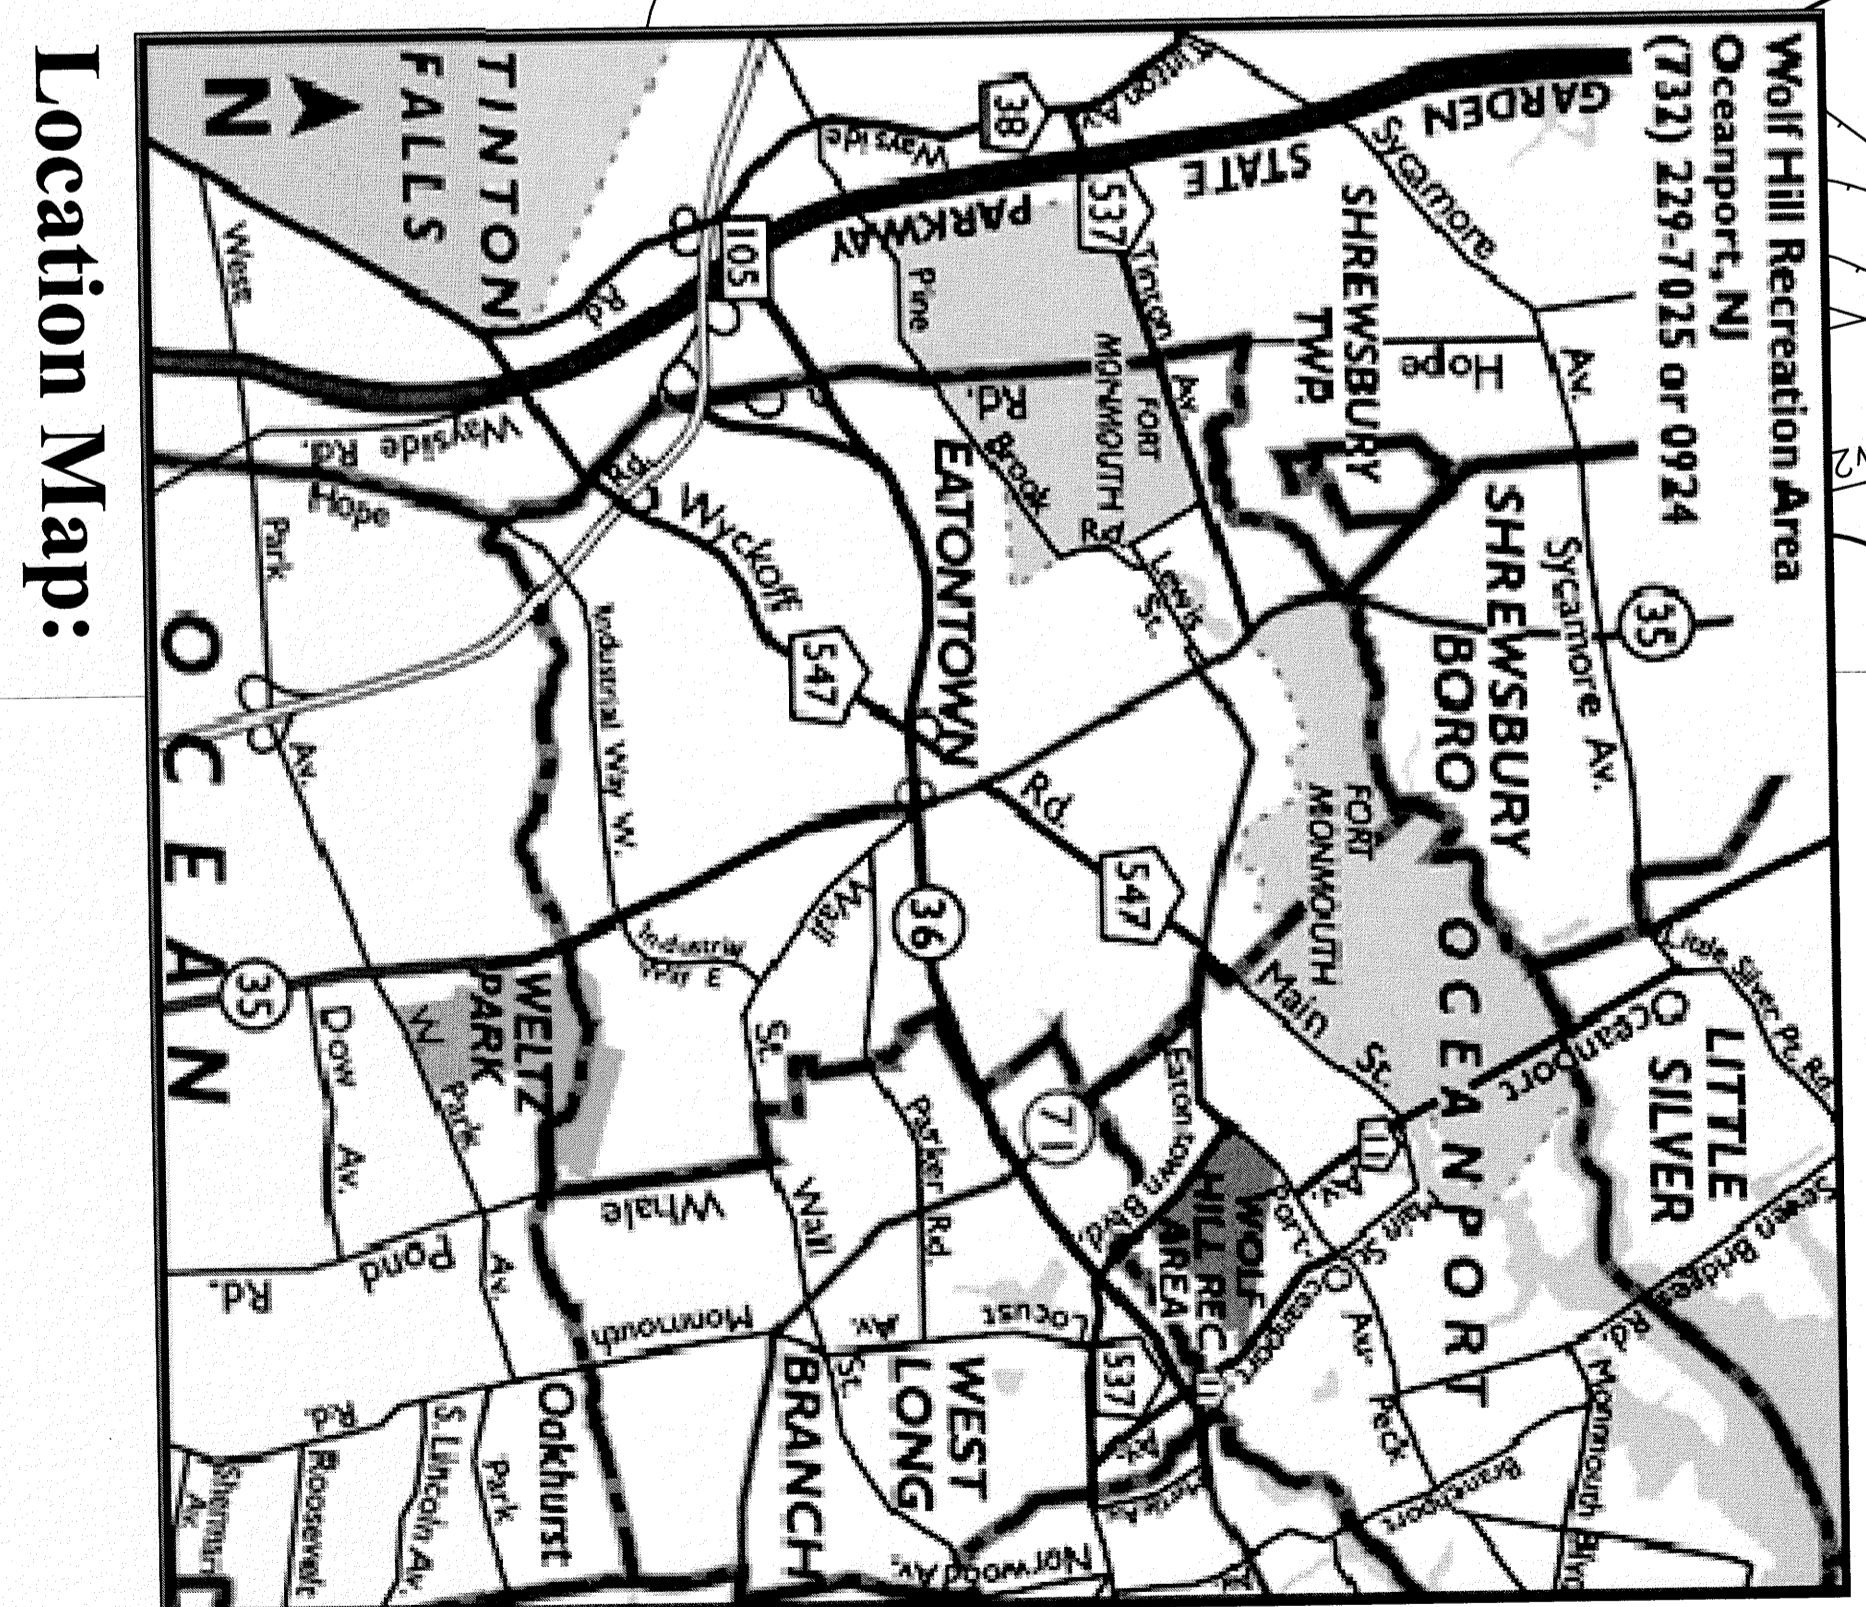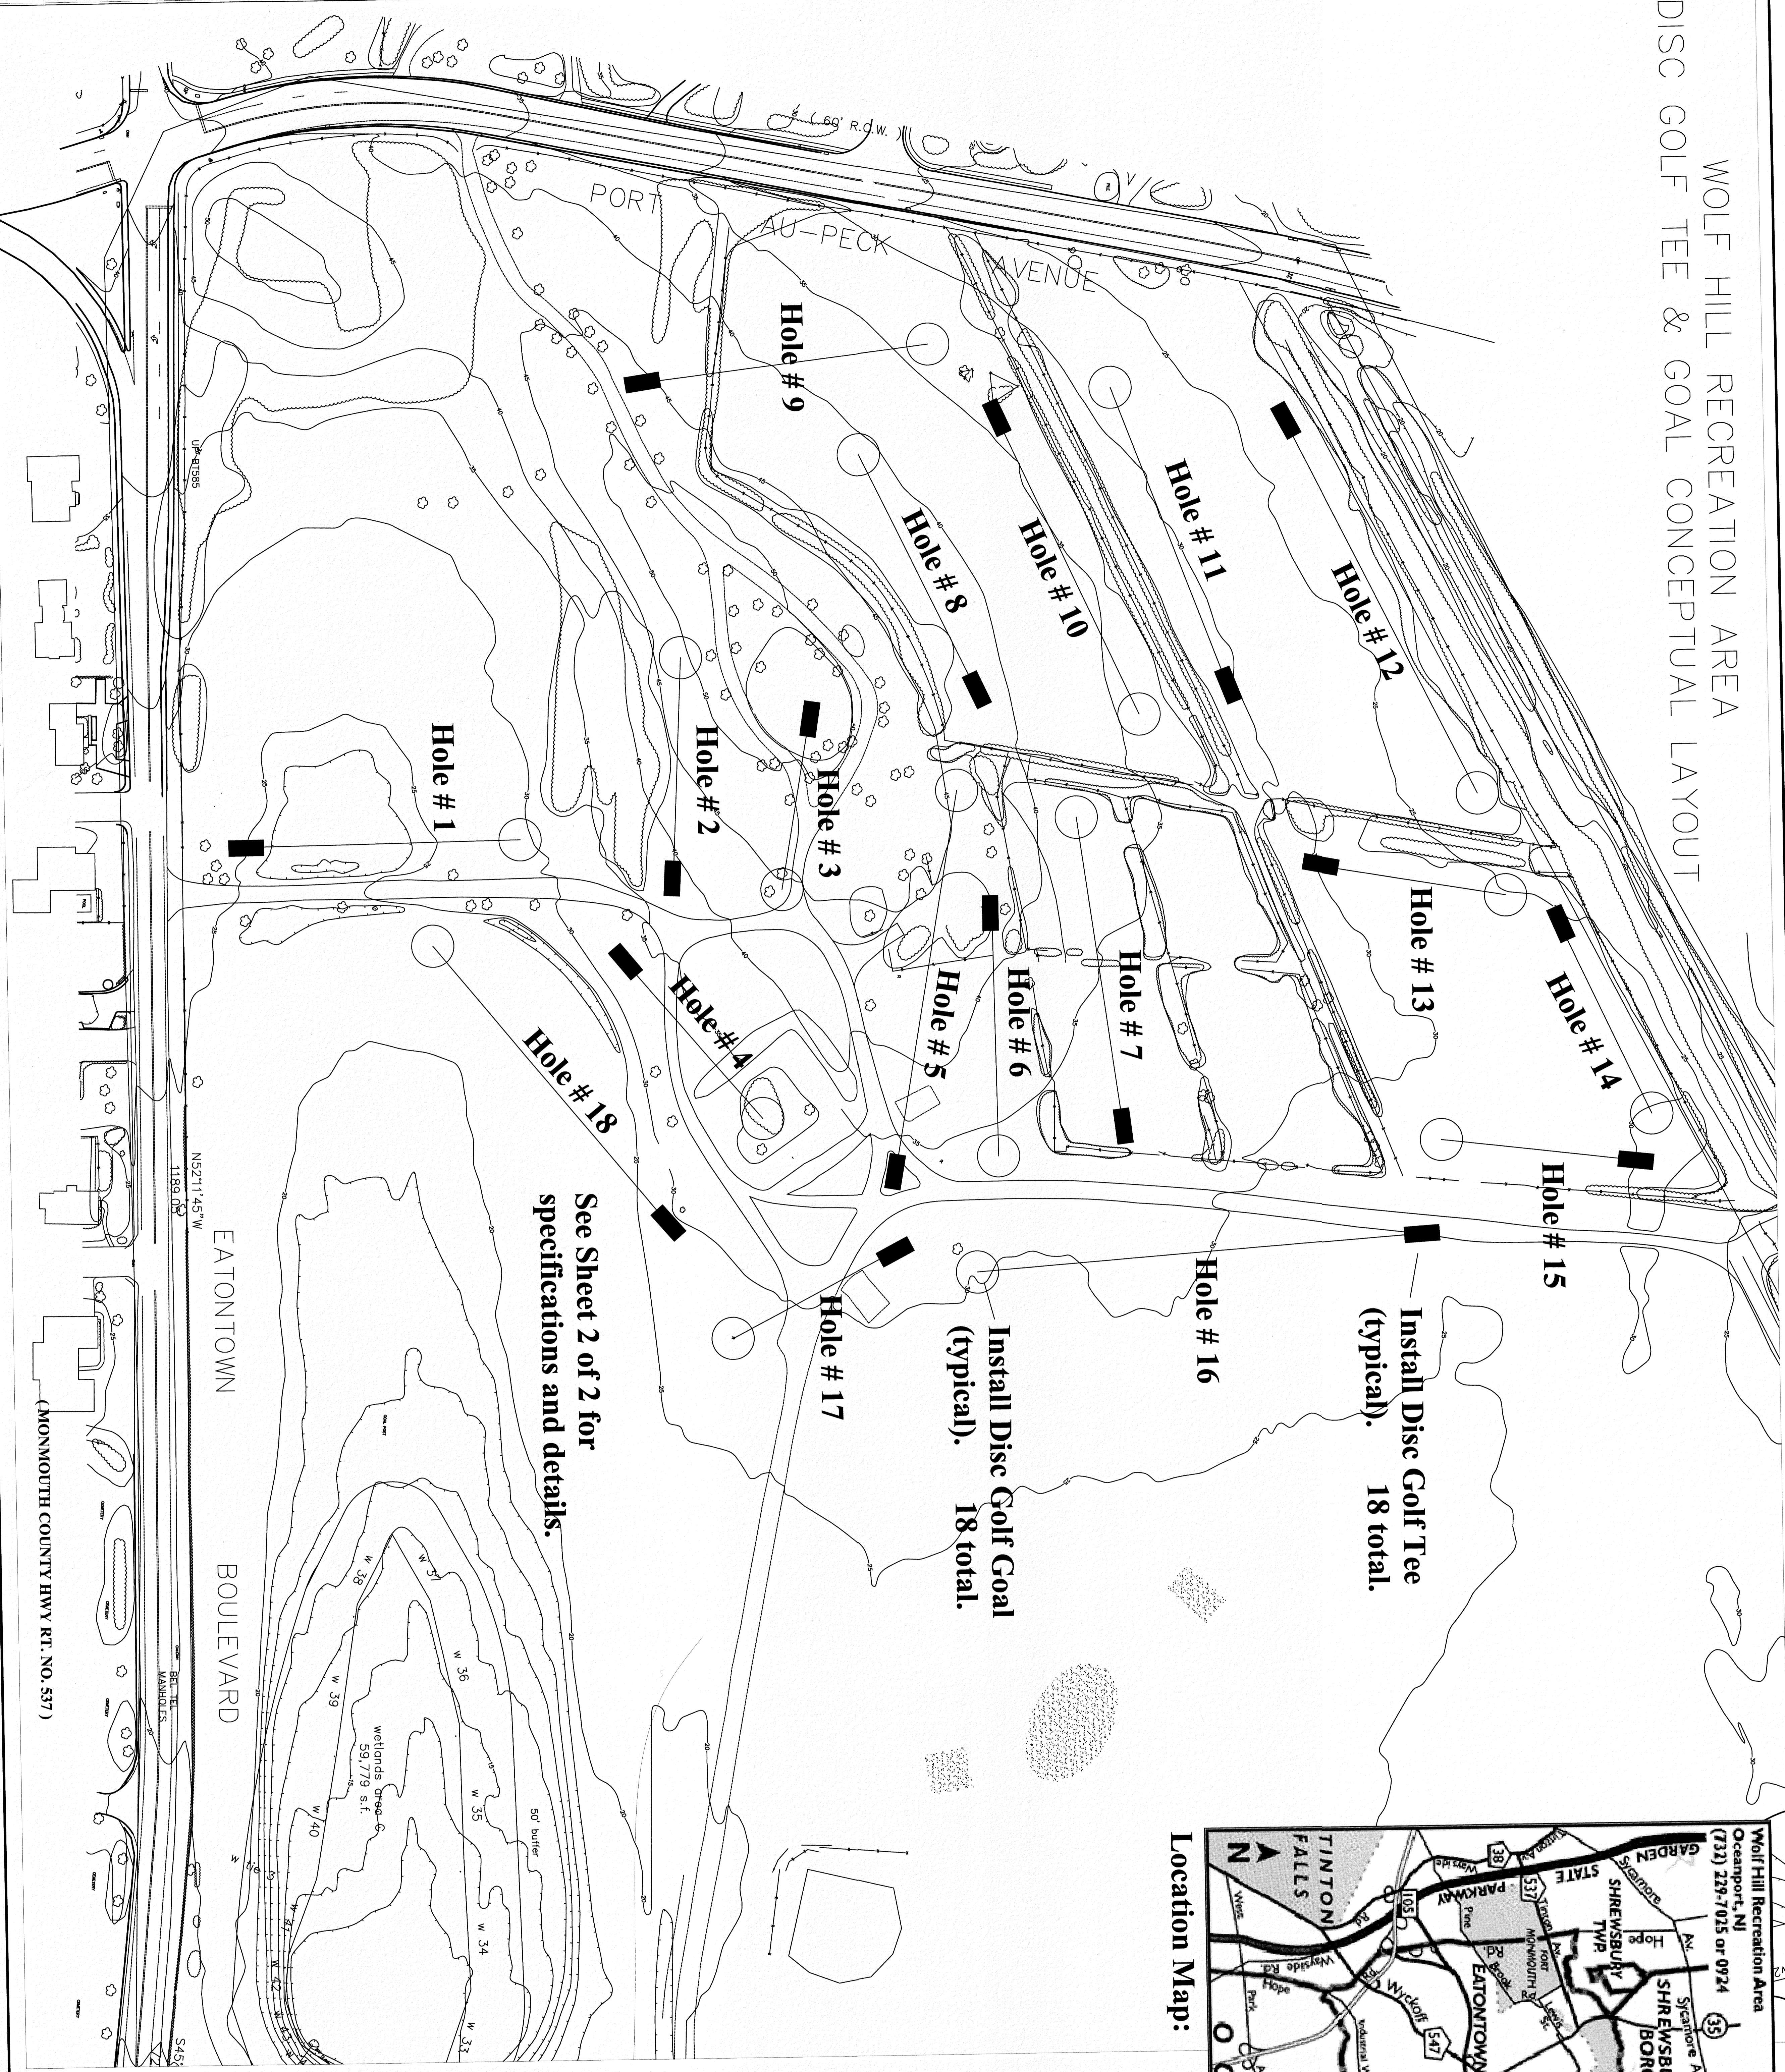

Location Map:

INSTALLATION OF DISC GOLF TEES & GOALS
AT
WOLF HILL RECREATION AREA

DATE 10-14-14	SCALE	PROJECT #	DRAWN AMN	CHECKED
---------------	-------	-----------	-----------	---------



MONMOUTH COUNTY PARK SYSTEM
BOARD OF PARK AND RECREATION COMMISSIONERS
805 NEWMAN SPRINGS ROAD
LINCOLN, NEW JERSEY 07738-1965
PHONE (732) 842-4000 FAX (732) 842-3640

Andrew M. North, LLA NJ License #AS000657

THESE DRAWINGS, SPECIFICATIONS AND CONDITIONS ARE THE PROPERTY OF THE BOARD OF PARK AND RECREATION COMMISSIONERS. NO PART OF THESE DRAWINGS OR SPECIFICATIONS MAY BE REPRODUCED OR TRANSMITTED IN ANY FORM OR BY ANY MEANS, ELECTRONIC OR MECHANICAL, INCLUDING PHOTOCOPYING, RECORDING, OR BY ANY INFORMATION STORAGE AND RETRIEVAL SYSTEM, WITHOUT THE WRITTEN PERMISSION OF THE BOARD OF PARK AND RECREATION COMMISSIONERS. THE CONTRACTOR SHALL BE RESPONSIBLE FOR OBTAINING ALL NECESSARY PERMITS AND APPROVALS FROM THE APPROPRIATE AGENCIES. 

SHEET NO. 1 OF 2

REV. DATE BY