





Mark A. Mungeam  
Golf Course Architect

# BUNKER RESTORATION PROJECT - PHASE II

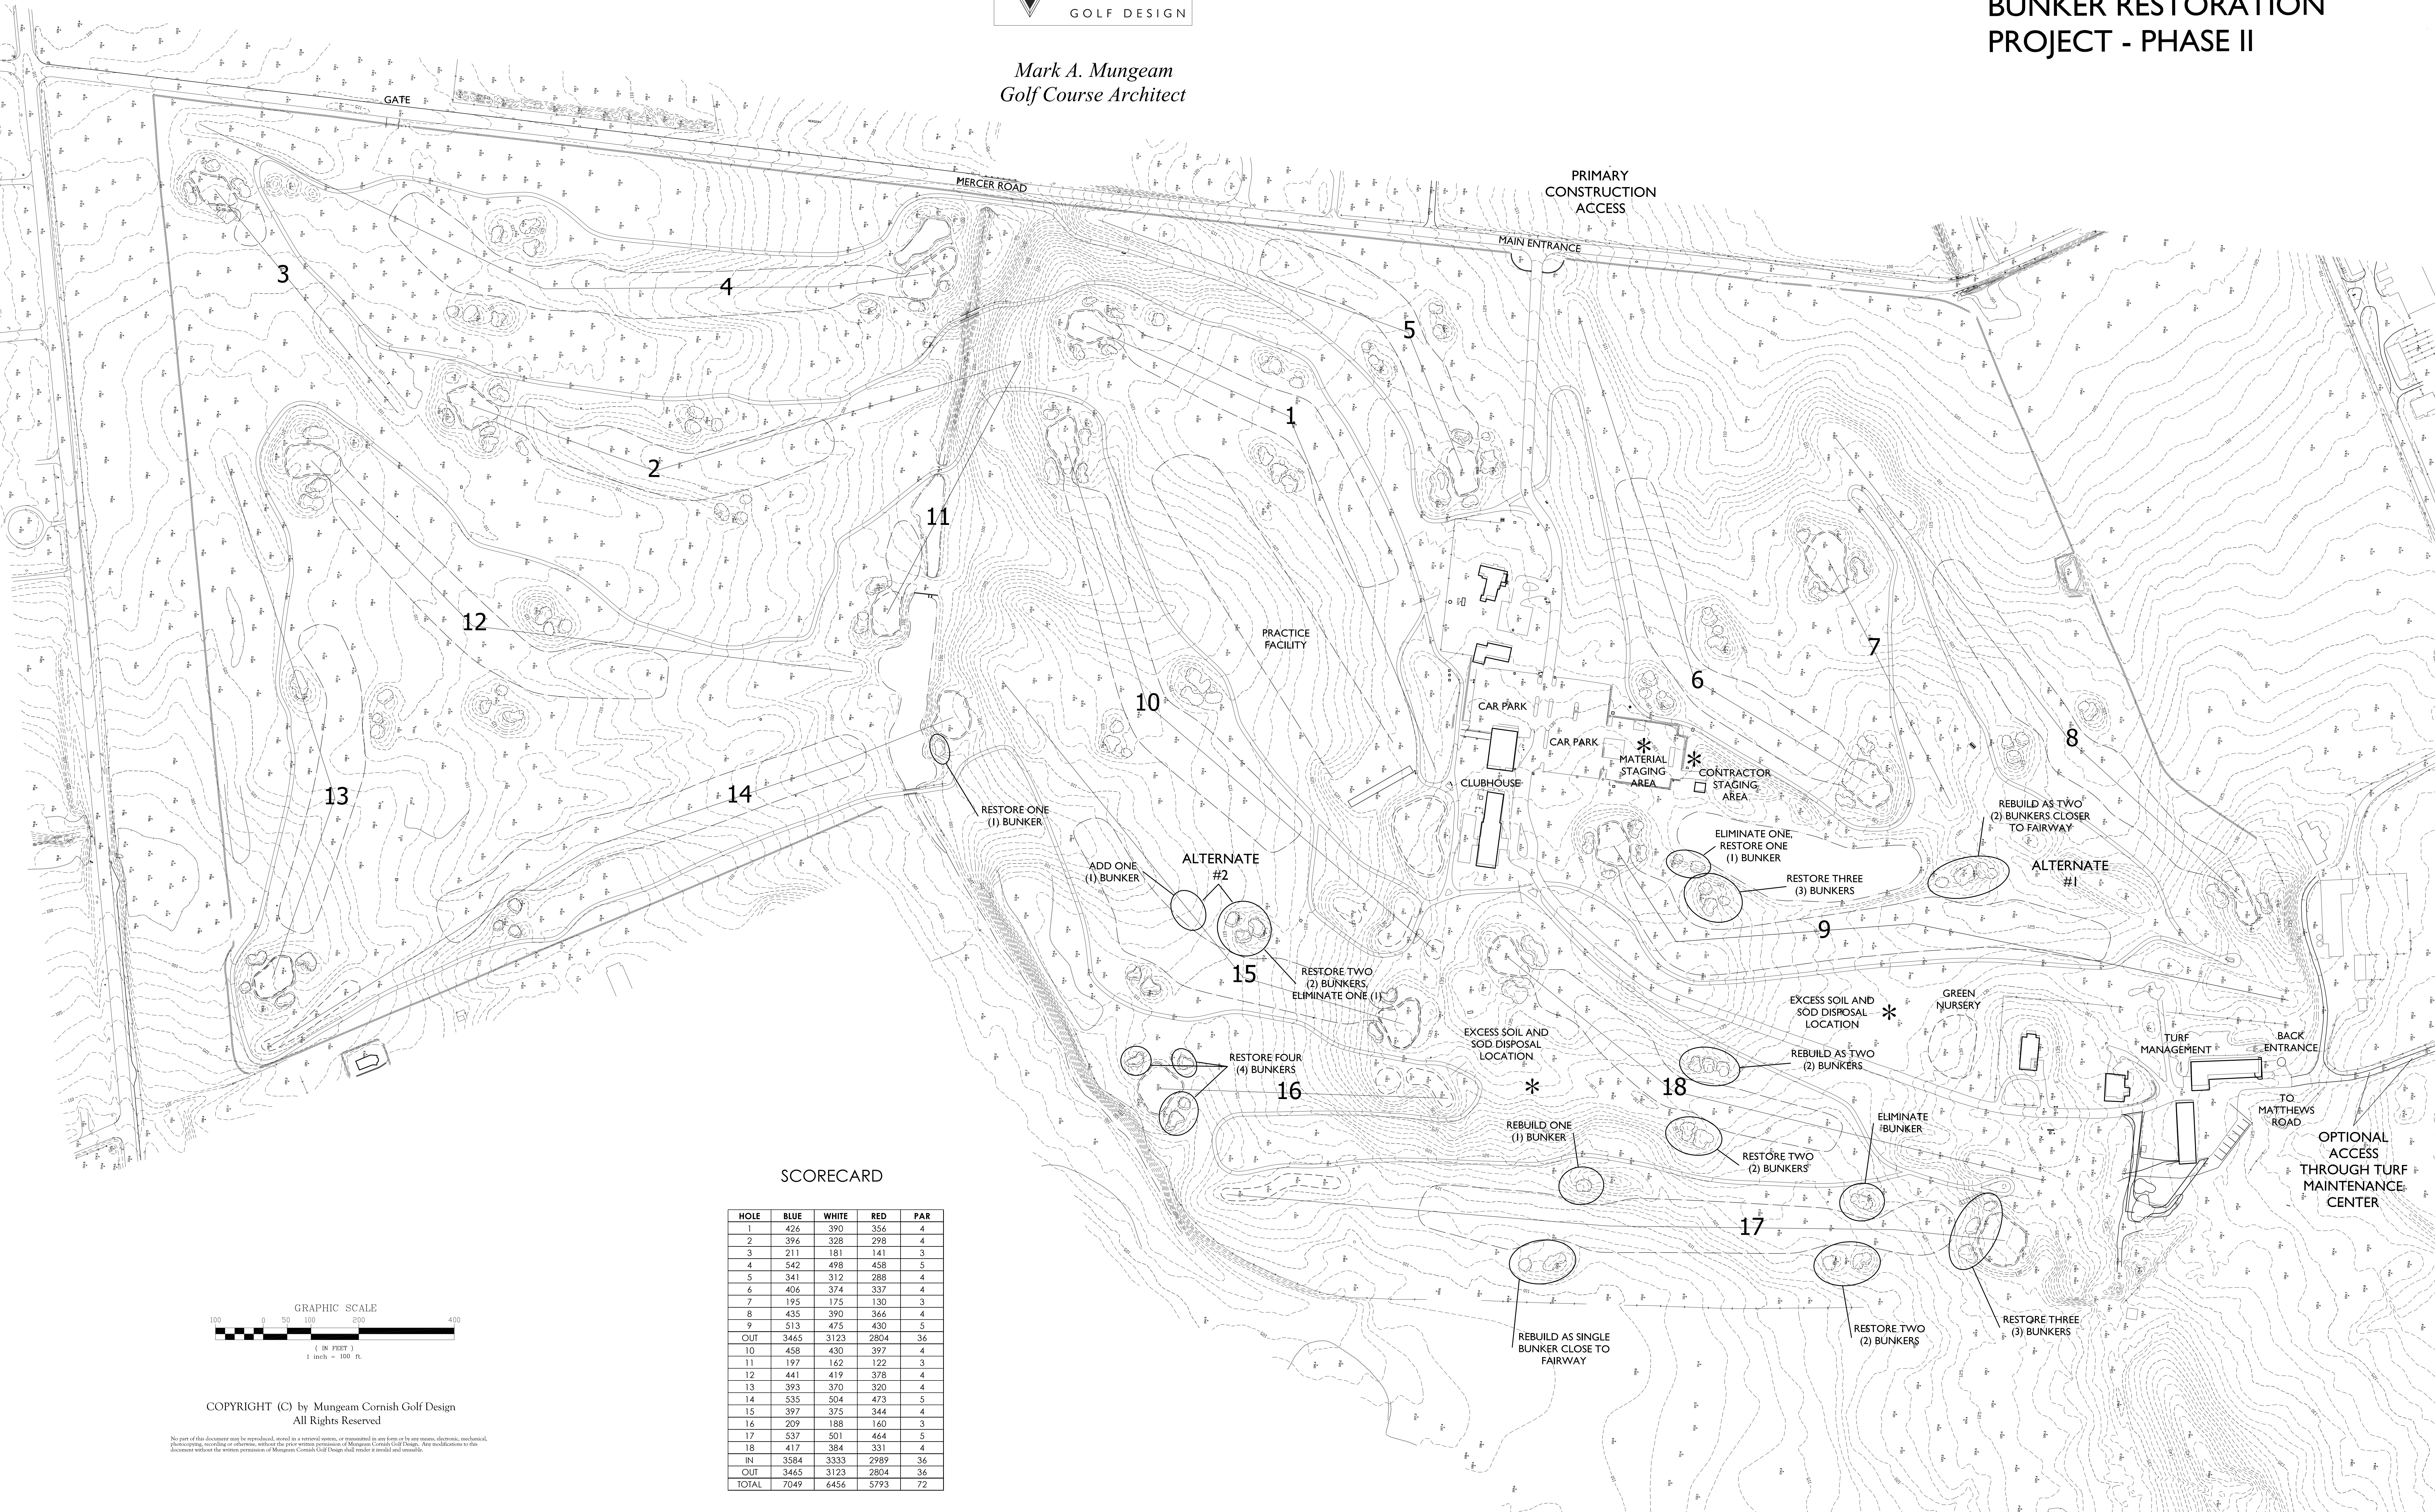

### SCORECARD

HOLE	BLUE	WHITE	RED	PAR
1	426	390	356	4
2	396	328	298	4
3	211	181	141	3
4	542	498	458	5
5	341	312	288	4
6	406	374	337	4
7	195	175	130	3
8	435	390	366	4
9	513	475	430	5
OUT	3465	3123	2804	36
10	458	430	397	4
11	197	162	122	3
12	441	419	378	4
13	393	370	320	4
14	535	504	473	5
15	397	375	344	4
16	209	188	160	3
17	537	501	464	5
18	417	384	351	4
IN	3584	3333	2989	36
OUT	3465	3123	2804	36
TOTAL	7049	6456	5793	72

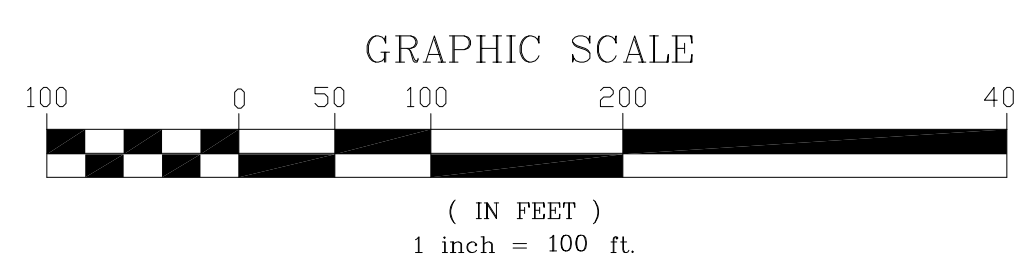


COPYRIGHT (C) by Mungeam Cornish Golf Design  
All Rights Reserved

No part of this document may be reproduced, stored in a retrieval system, or transmitted in any form or by any means, electronic, mechanical, photocopying, recording or otherwise, without the prior written permission of Mungeam Cornish Golf Design. Any violation of this document without the written permission of Mungeam Cornish Golf Design shall render it invalid and unusable.

Golf Course Architecture  
**MUNGEAM CORNISH GOLF DESIGN**  
195 South West Main Street  
Douglas, Massachusetts 01516  
508.873.0103

NO.	REVISIONS	BY	DATE
1	Add notes, record & title		

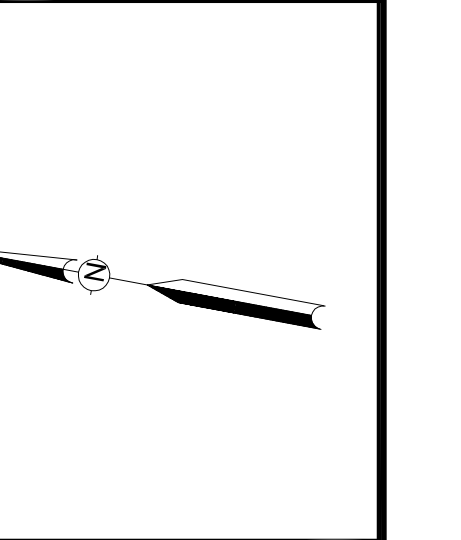

Bunker  
Renovation  
Project  
Plan

Hominy Hill Golf Course  
Monmouth County, New Jersey

DESIGNED BY	DWG SCALE
MAM	1"=100'
DRAWN BY	CONTRACT NO
TDG	
CHECKED BY	DATE
MAM	10.22.12

**P**