



..\\MungeamGolfDesign logo cropped.tif  
**Mark A. Mungeam, ASGCA**  
 Golf Course Architect

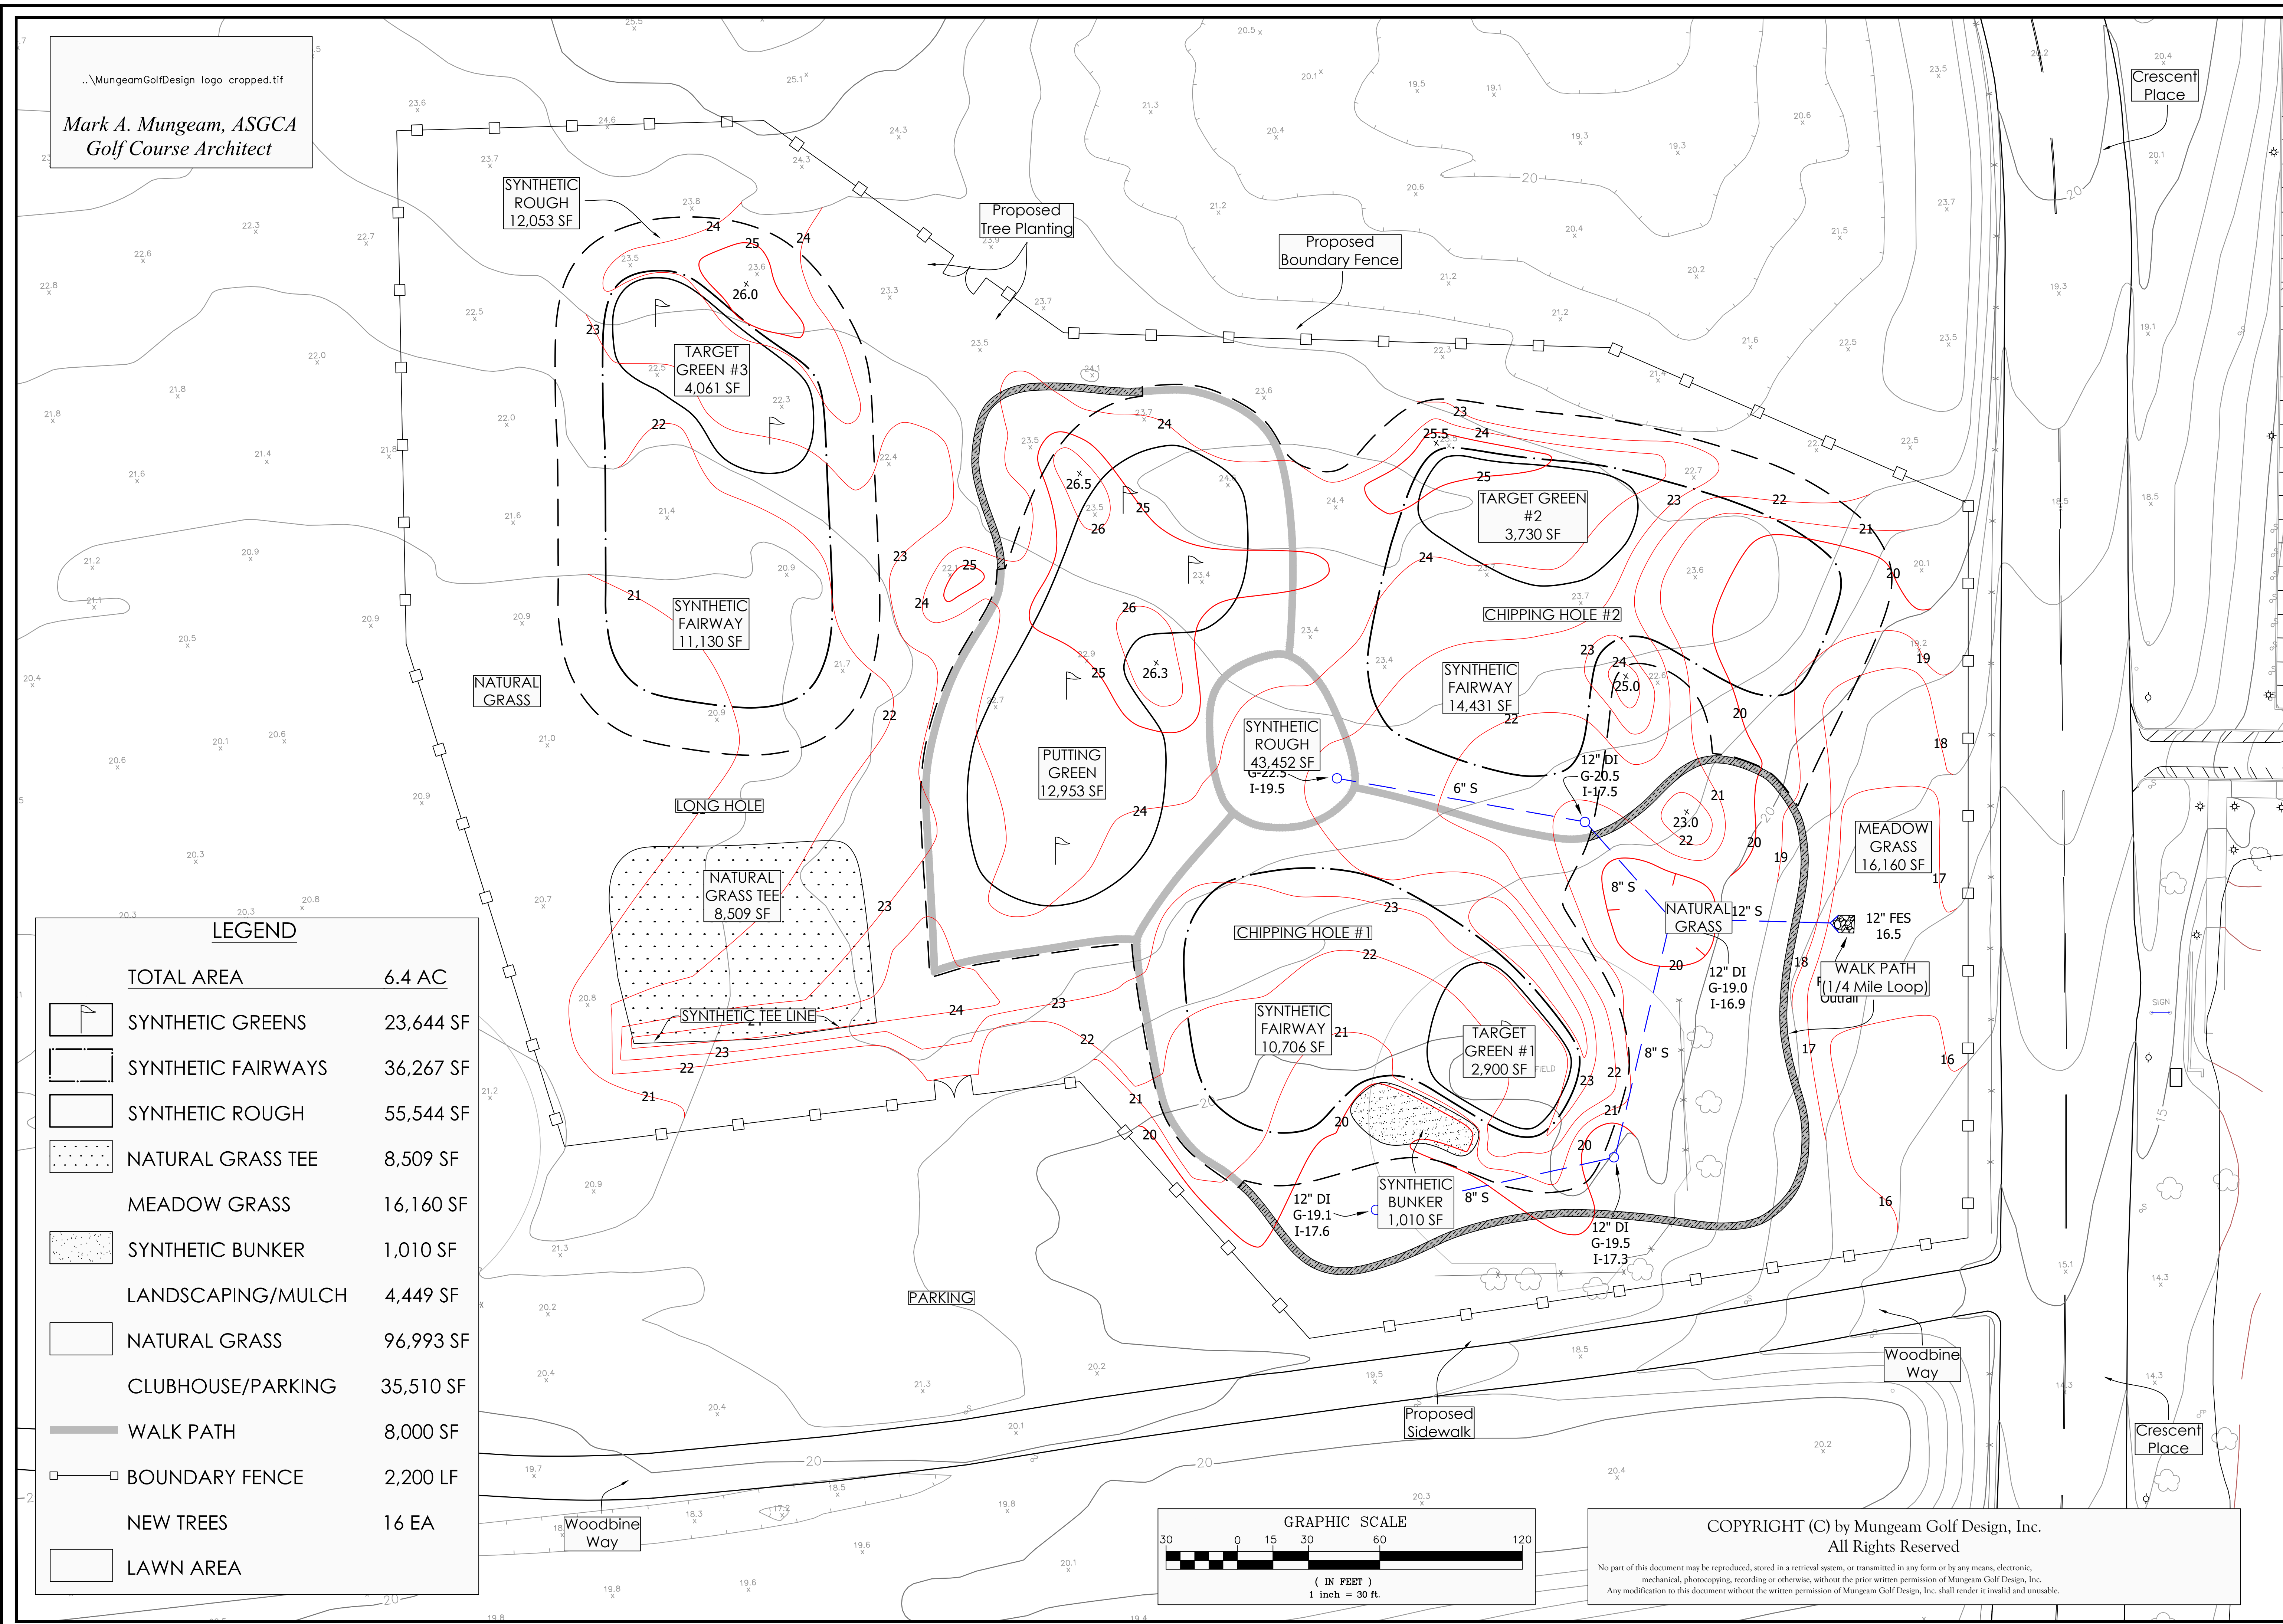


LEGEND	
TOTAL AREA	6.4 AC
	SYNTHETIC GREENS 23,644 SF
	SYNTHETIC FAIRWAYS 36,267 SF
	SYNTHETIC ROUGH 55,544 SF
	NATURAL GRASS TEE 8,509 SF
	MEADOW GRASS 16,160 SF
	SYNTHETIC BUNKER 1,010 SF
	LANDSCAPING/MULCH 4,449 SF
	NATURAL GRASS 96,993 SF
	CLUBHOUSE/PARKING 35,510 SF
	WALK PATH 8,000 SF
	BOUNDARY FENCE 2,200 LF
	NEW TREES 16 EA
	LAWN AREA

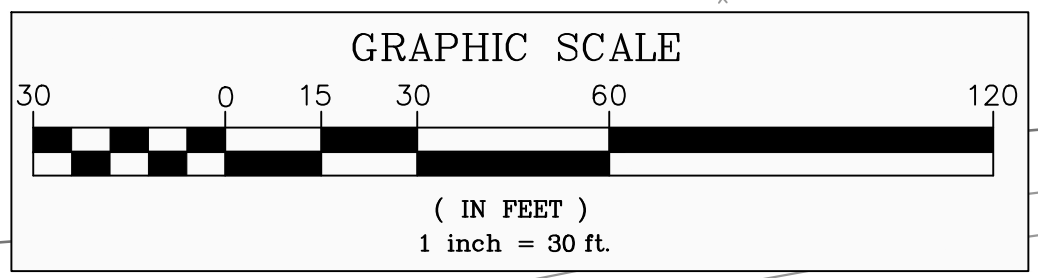

COPYRIGHT (C) by Mungeam Golf Design, Inc.  
 All Rights Reserved  
 No part of this document may be reproduced, stored in a retrieval system, or transmitted in any form or by any means, electronic, mechanical, photocopying, recording or otherwise, without the prior written permission of Mungeam Golf Design, Inc. Any modification to this document without the written permission of Mungeam Golf Design, Inc. shall render it invalid and unusable.

*Golf Course Architecture*  
**MUNGEAM GOLF DESIGN, Inc.**  
 195 South West Main Street  
 Douglas, Massachusetts 01516  
 508.873.0103

NO.	REVISIONS	BY	DATE
1	Draft	MAM	05/23/24
2	Revised	MAM	06/07/24
3			
3			

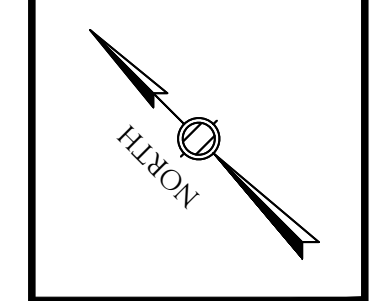

**PROJECT PLAN**

..\\th2.jpg

**WOLF HILL RECREATION AREA**  
 Oceanport, New Jersey  
**FIRST TEE - GOLF LEARNING CENTER**  
 Monmouth County Park System

DESIGNED BY	DWG SCALE	DATE
MAM	1"=30'	3.12.24
DRAWN BY	CONTRACT NO	CHECKED BY
GA		MAM

**PP**