


LEGEND

- ✦ INF34-348-5 1" F.C. Sprinkler (70')
- INF35-358-5 1" ADJ Sprinkler (70')
- INF34-336-5 1" F.C. Sprinkler (65')
- INF35-346-5 1" ADJ Sprinkler (65')
- INF34-326-5 1" F.C. Sprinkler (60')
- INF35-336-5 1" ADJ Sprinkler (60')
- INF34-316-5 1" F.C. Sprinkler (50')
- INF35-316-5 1" ADJ Sprinkler (50')
- ▲ INF35-306-5 1" ADJ Sprinkler (35')

Preliminary Head Layout - Not for Construction

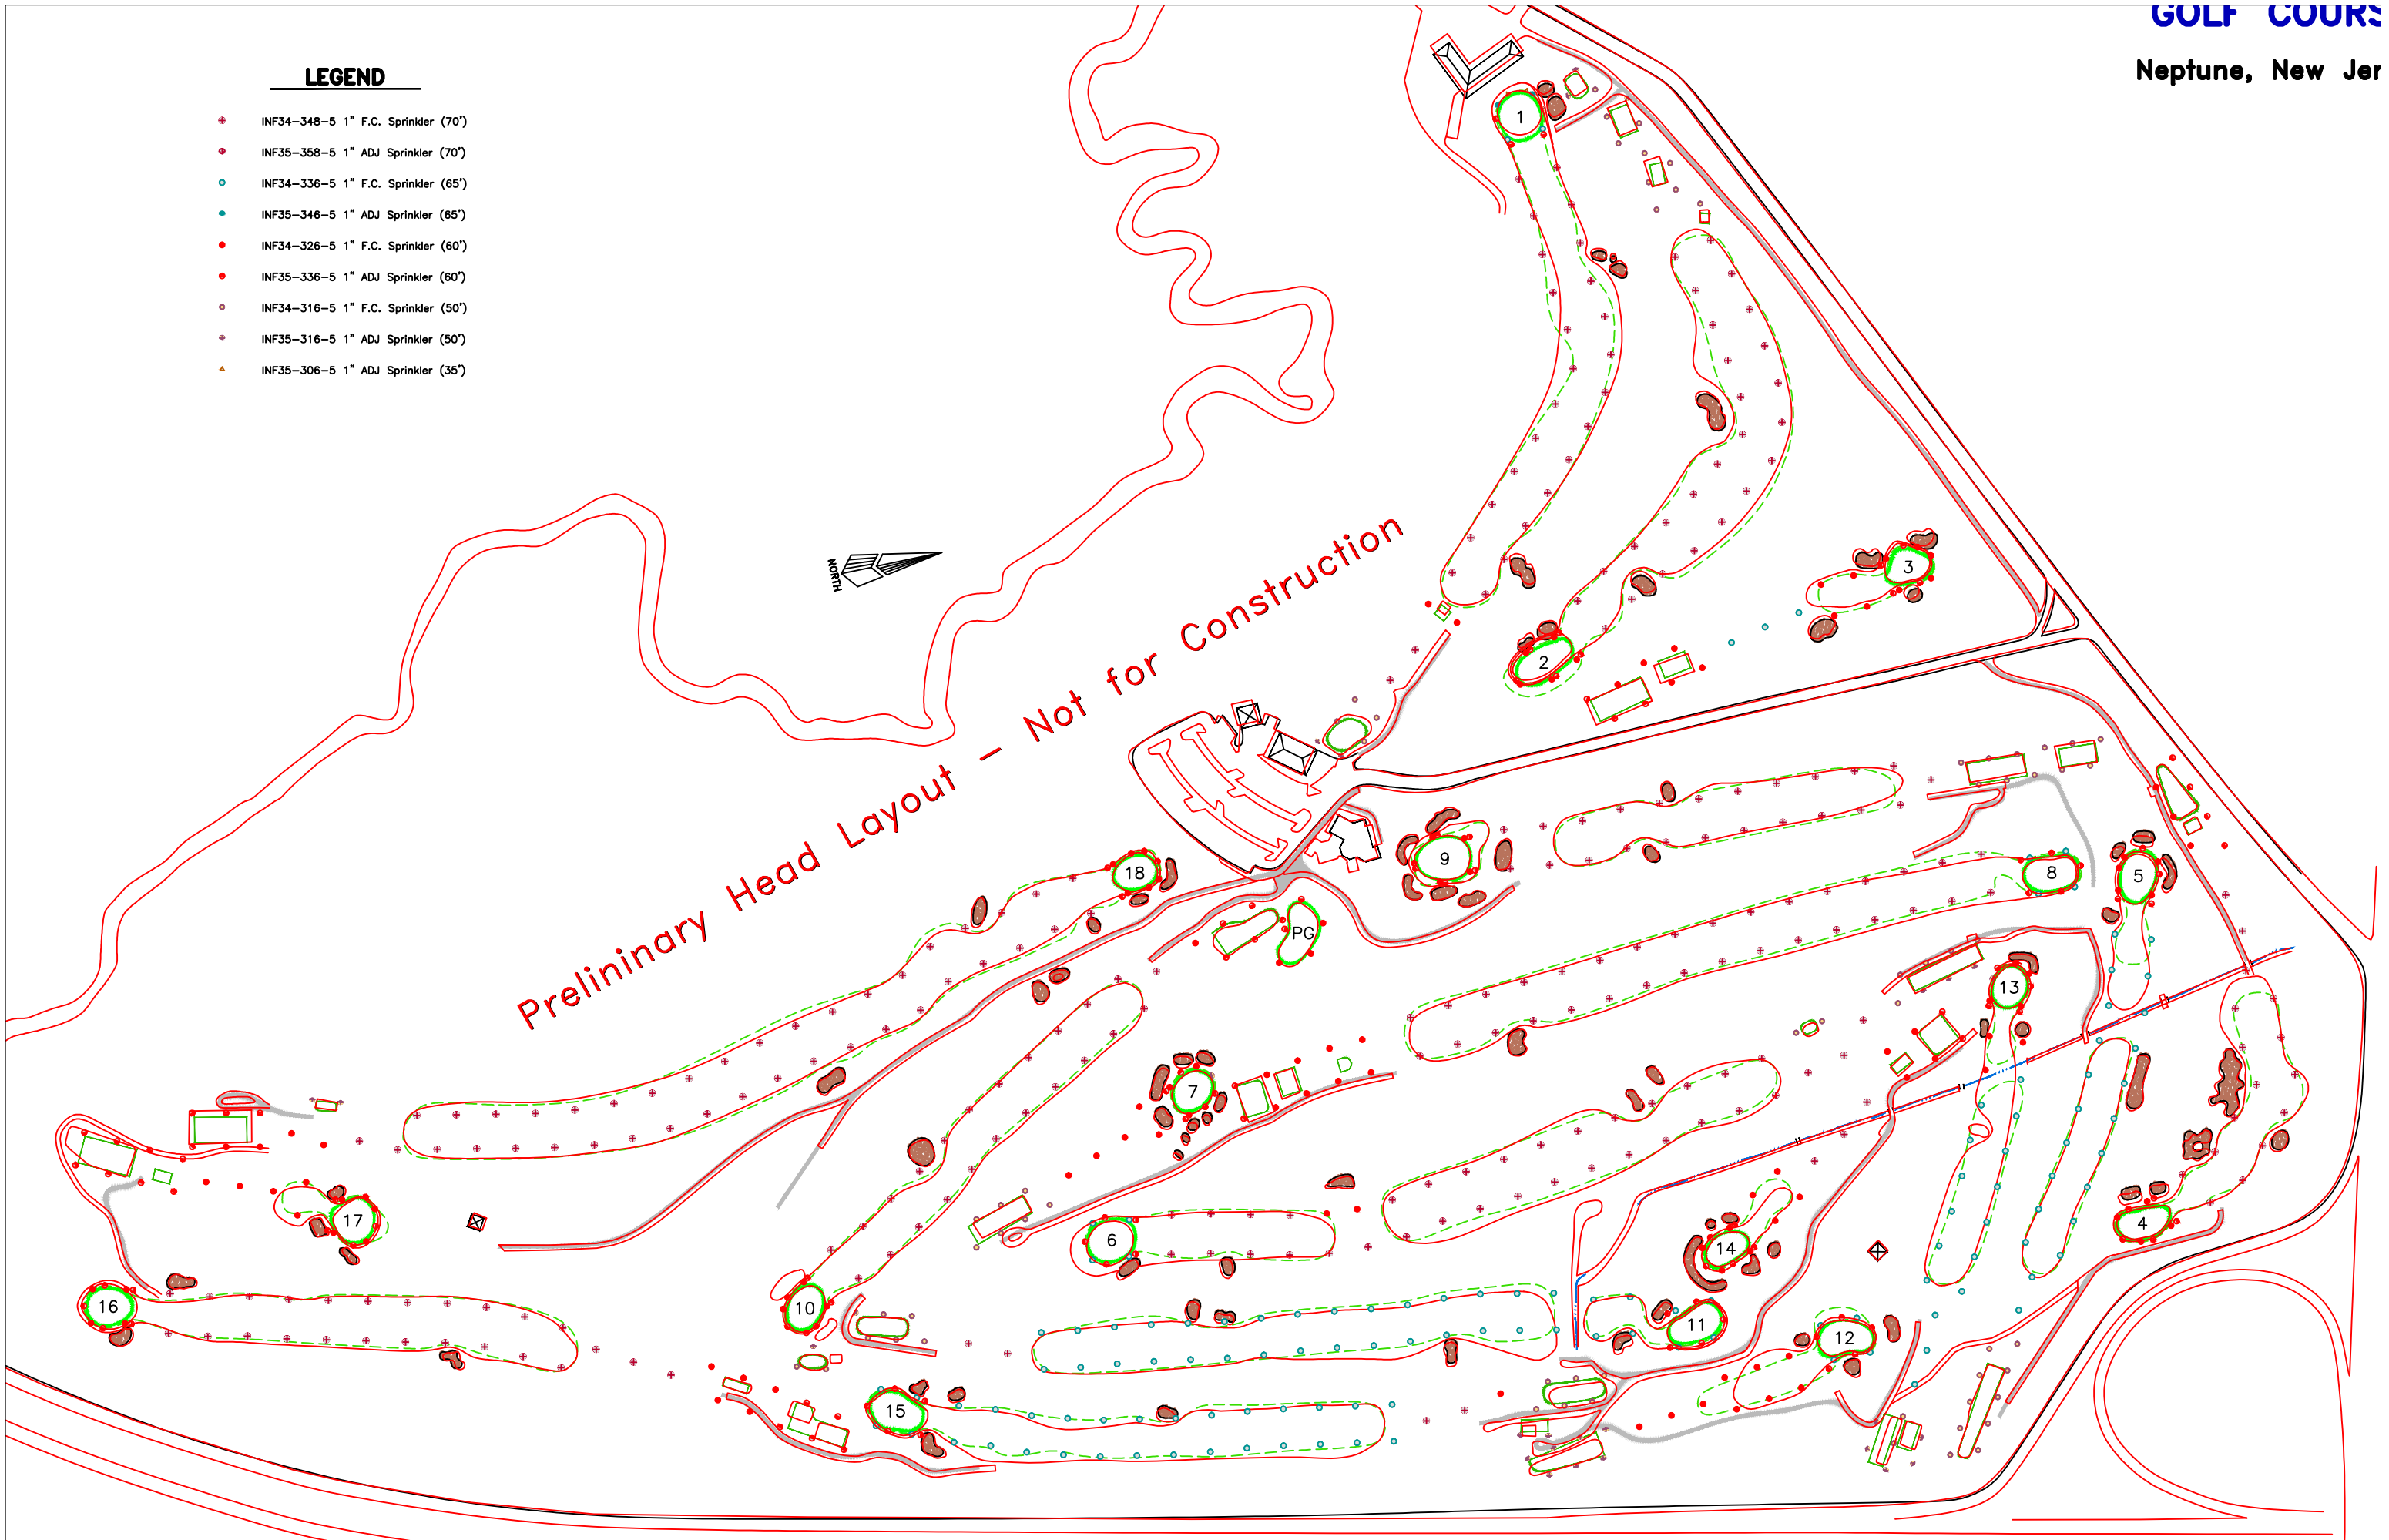



195 South West Main Street
 Douglas, Massachusetts 01516
 508.873.0103

| NO. | REVISIONS | BY | DATE |
|-----|-----------|----|------|
| | | | |
| | | | |
| | | | |
| | | | |

Master Plan

Shark River Golf Course

Neptune, New Jersey

| | | | |
|-------------|-----|--------------|----------|
| DESIGNED BY | MAM | DWG SCALE | 1"=100' |
| DRAWN BY | TDC | CONTRACT NO. | |
| CHECKED BY | MAM | DATE | 09.30.14 |

GRAPHIC SCALE
 0 100 200 300
 IN FEET
 0 100 200
 IN METERS

COPYRIGHT (C) by Mungam Cornish Golf Design
 All Rights Reserved

MP