


NO.	REVISIONS	BY	DATE

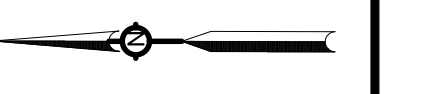


Preliminary
Master
Plan

Shark River Golf Course
Neptune, New Jersey

DESIGNED BY	DWG SCALE	DATE
MAM	1" = 100'	04.10.15
DRAWN BY	CONTRACT NO.	
TDC		
CHECKED BY		
MAM		


MP

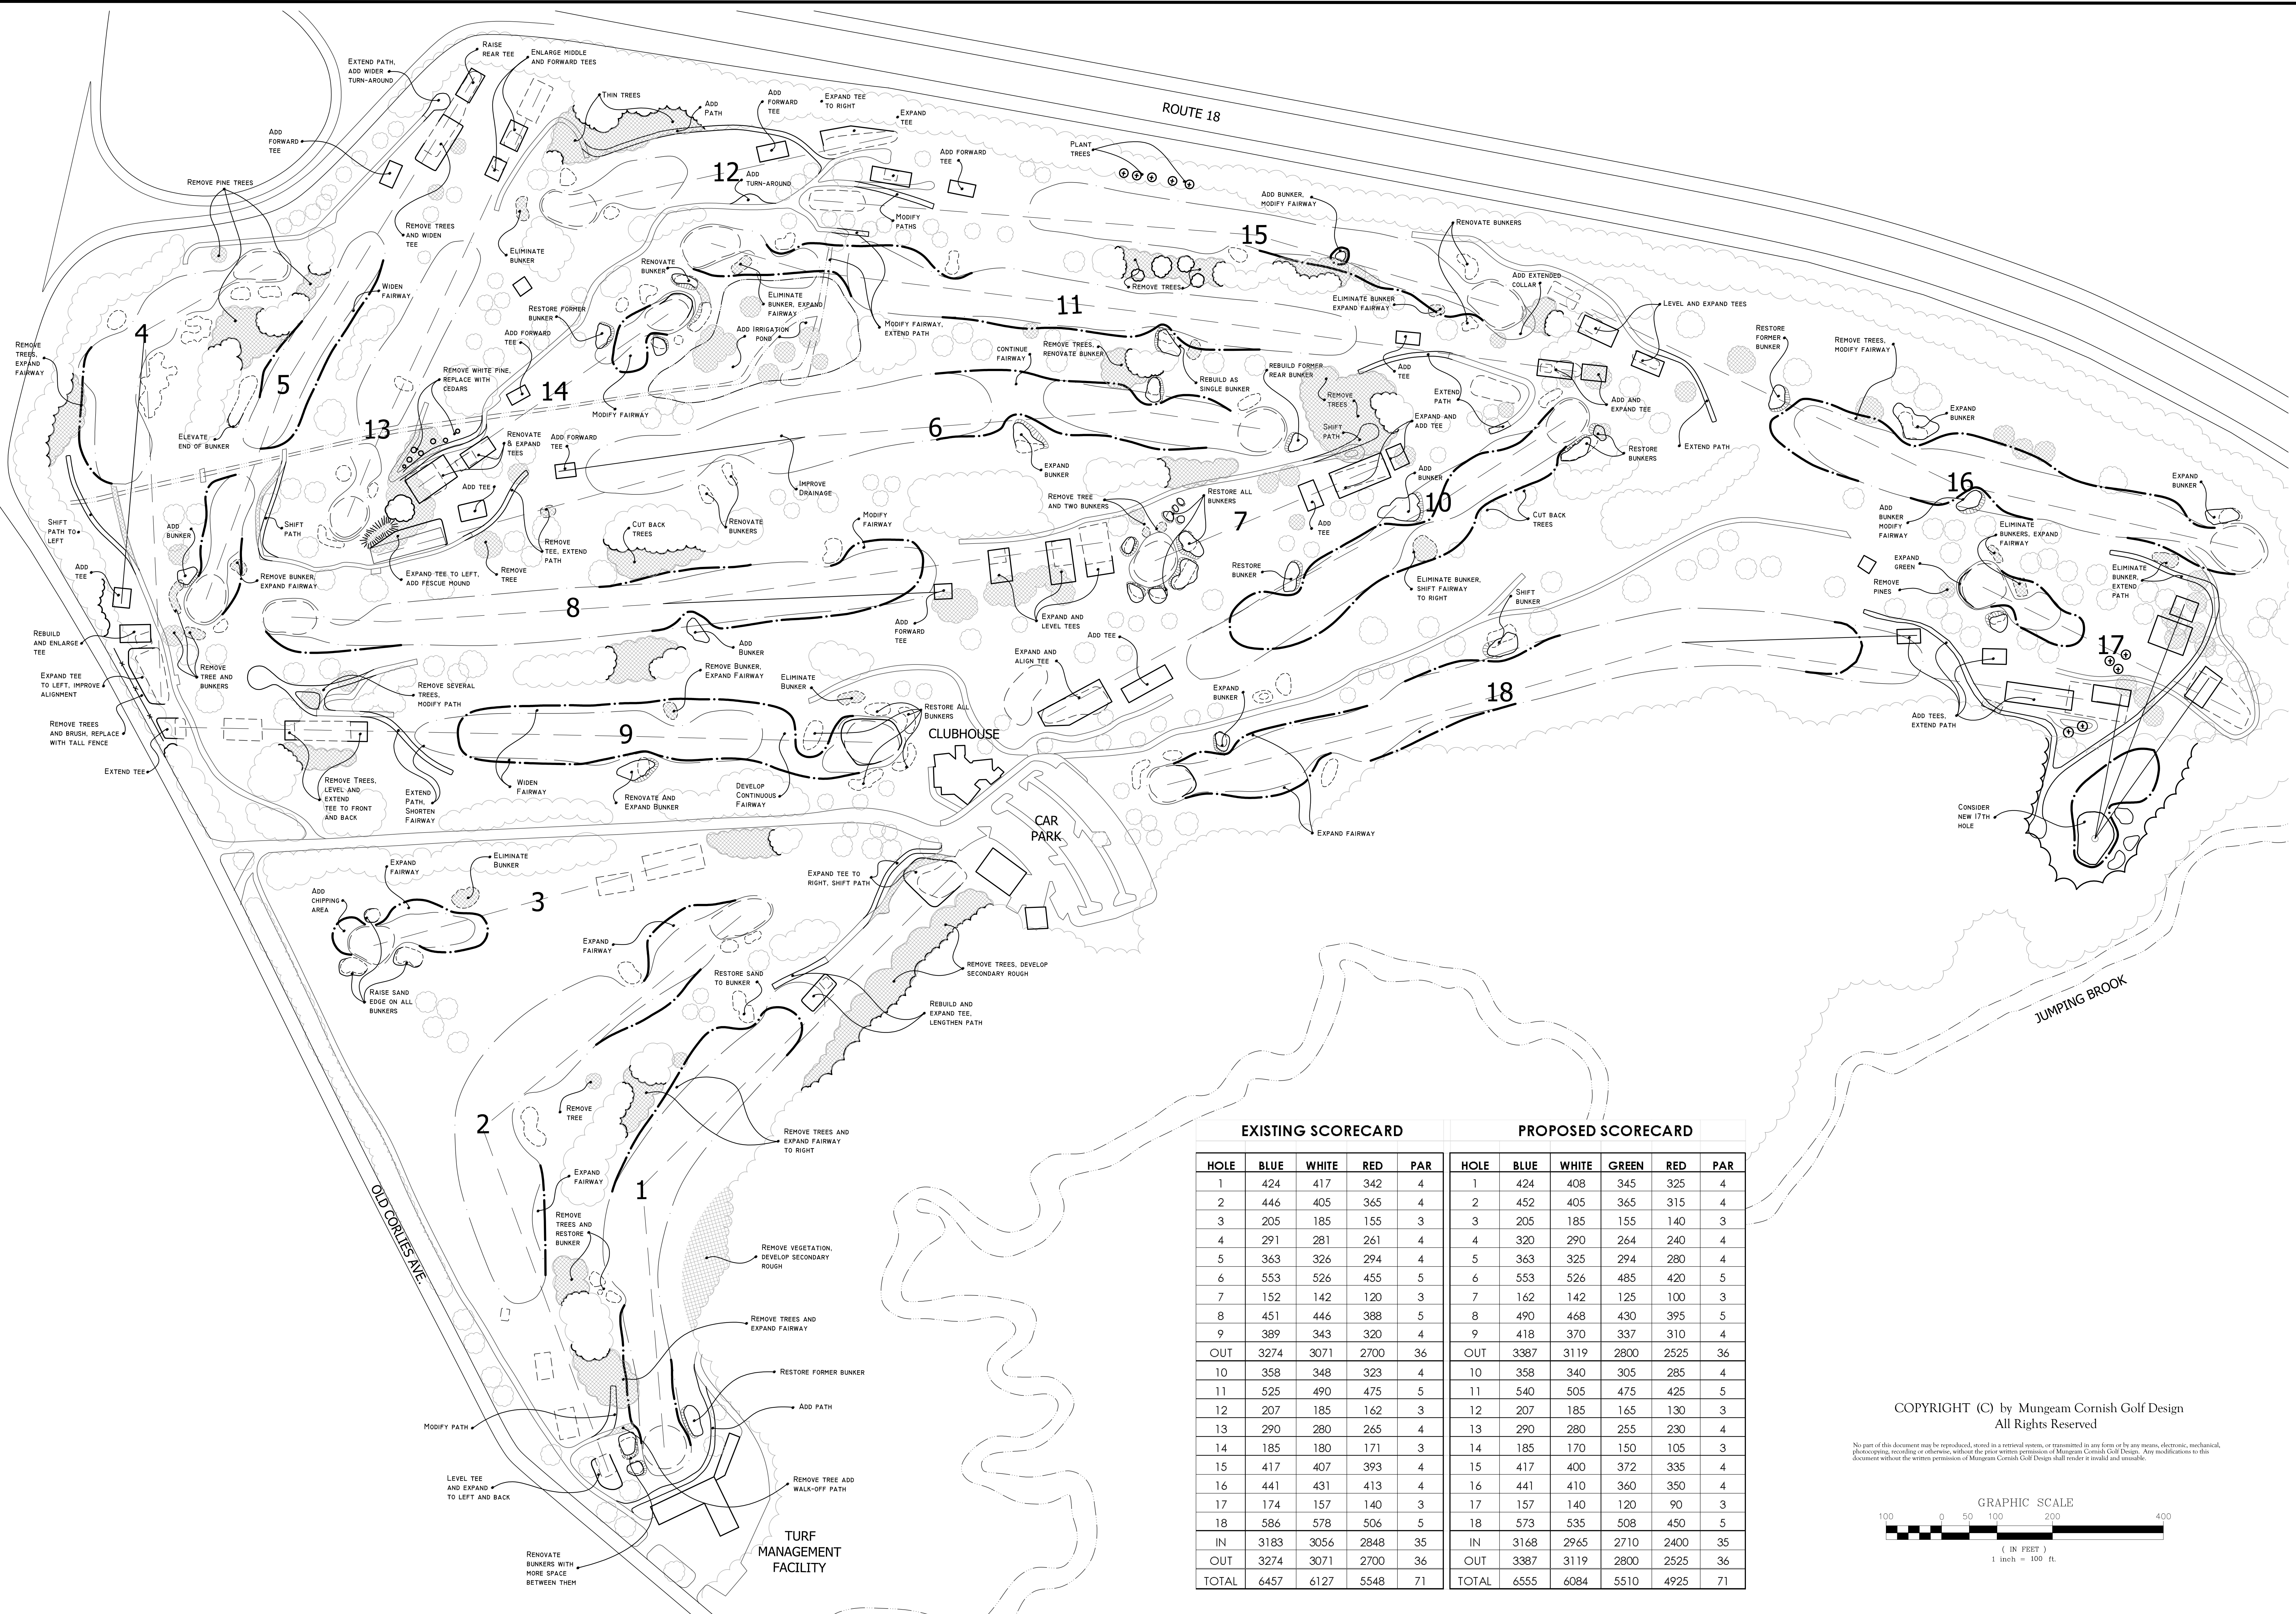

EXISTING SCORECARD					PROPOSED SCORECARD					
HOLE	BLUE	WHITE	RED	PAR	HOLE	BLUE	WHITE	GREEN	RED	PAR
1	424	417	342	4	1	424	408	345	325	4
2	446	405	365	4	2	452	405	365	315	4
3	205	185	155	3	3	205	185	155	140	3
4	291	281	261	4	4	320	290	264	240	4
5	363	326	294	4	5	363	325	294	280	4
6	553	526	455	5	6	553	526	485	420	5
7	152	142	120	3	7	162	142	125	100	3
8	451	446	388	5	8	490	468	430	395	5
9	389	343	320	4	9	418	370	337	310	4
OUT	3274	3071	2700	36	OUT	3387	3119	2800	2525	36
10	358	348	323	4	10	358	340	305	285	4
11	525	490	475	5	11	540	505	475	425	5
12	207	185	162	3	12	207	185	165	130	3
13	290	280	265	4	13	290	280	255	230	4
14	185	180	171	3	14	185	170	150	105	3
15	417	407	393	4	15	417	400	372	335	4
16	441	431	413	4	16	441	410	360	350	4
17	174	157	140	3	17	157	140	120	90	3
18	586	578	506	5	18	573	535	508	450	5
IN	3183	3056	2848	35	IN	3168	2965	2710	2400	35
OUT	3274	3071	2700	36	OUT	3387	3119	2800	2525	36
TOTAL	6457	6127	5548	71	TOTAL	6555	6084	5510	4925	71

COPYRIGHT (C) by Mungeam Cornish Golf Design
All Rights Reserved

No part of this document may be reproduced, stored in a retrieval system, or transmitted in any form or by any means, electronic, mechanical, photocopying, recording or otherwise, without the prior written permission of Mungeam Cornish Golf Design. Any modifications to this document without the written permission of Mungeam Cornish Golf Design shall render it invalid and unusable.

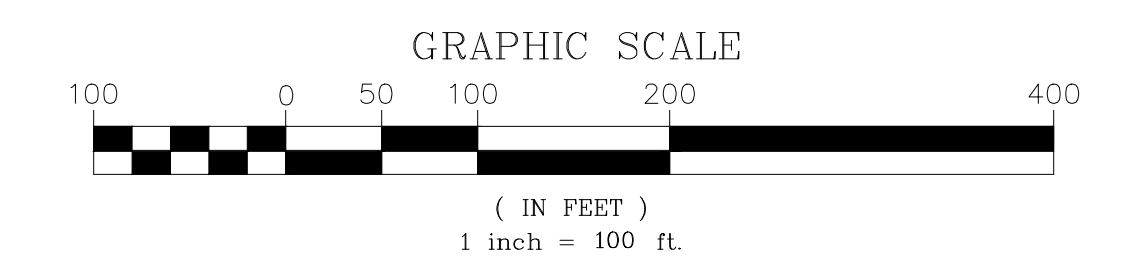


LEGEND

- ✦ INF34-348-5 1" F.C. Sprinkler (70')
- INF35-358-5 1" ADJ Sprinkler (70')
- INF34-336-5 1" F.C. Sprinkler (65')
- INF35-346-5 1" ADJ Sprinkler (65')
- INF34-326-5 1" F.C. Sprinkler (60')
- INF35-336-5 1" ADJ Sprinkler (60')
- INF34-316-5 1" F.C. Sprinkler (50')
- ✦ INF35-316-5 1" ADJ Sprinkler (50')
- ▲ INF35-306-5 1" ADJ Sprinkler (35')



Preliminary Head Layout - Not for Construction

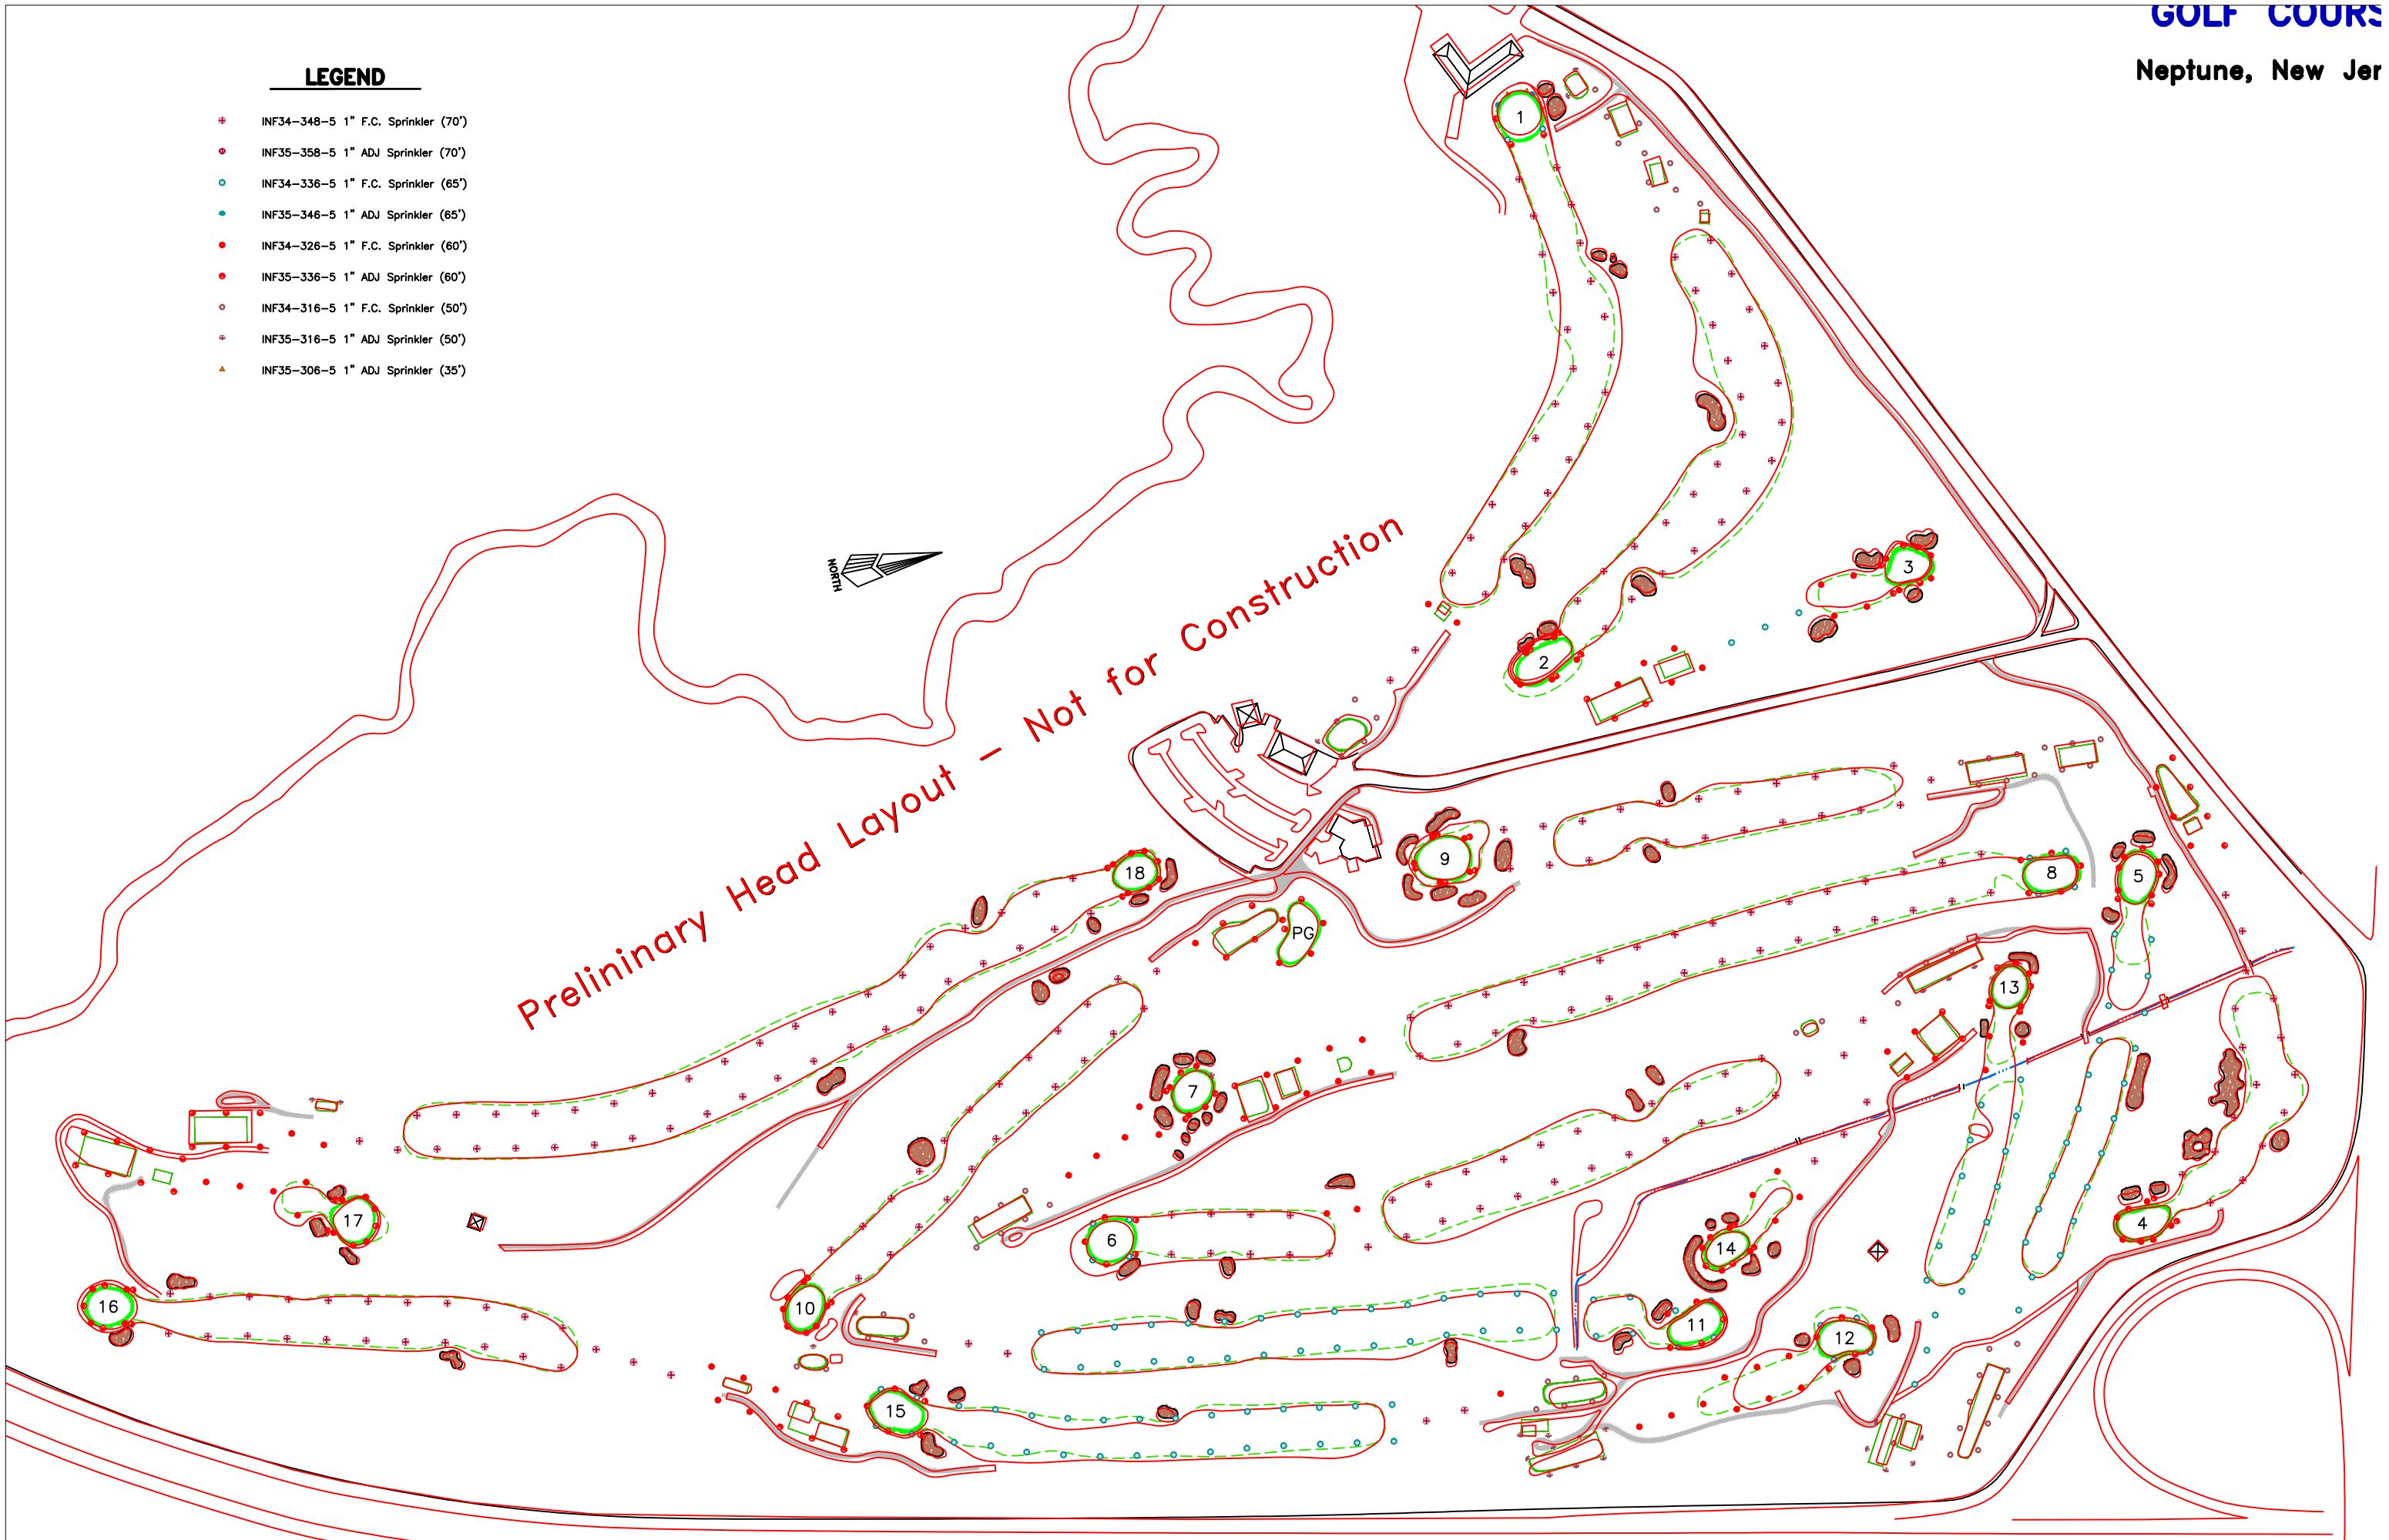



195 South West Main Street
 Douglas, Massachusetts 01516
 508.873.0103

NO.	REVISIONS	BY	DATE

Master Plan

Shark River Golf Course
 Neptune, New Jersey

DESIGNED BY	MAM	DWG SCALE	1"=100'
DRAWN BY	TDG	CONTRACT NO.	
CHECKED BY	MAM	DATE	09.30.14

MP

Copyright (C) by Mungam Cornish Golf Design
 All Rights Reserved