




Mark A. Mungeam
Golf Course Architect

BUNKER RESTORATION PROJECT - PHASE III


ALTERNATES:

- ALTERNATE #1 Hole #8 Bunkers
- ALTERNATE #2 Left bunker group on holes 12 & 13 and bunkers on #14
- ALTERNATE #3 Hole #5 left bunker pair
- ALTERNATE #4 Elimination of bunkers on right of hole #4, left of hole #2 and new bunker on hole #2

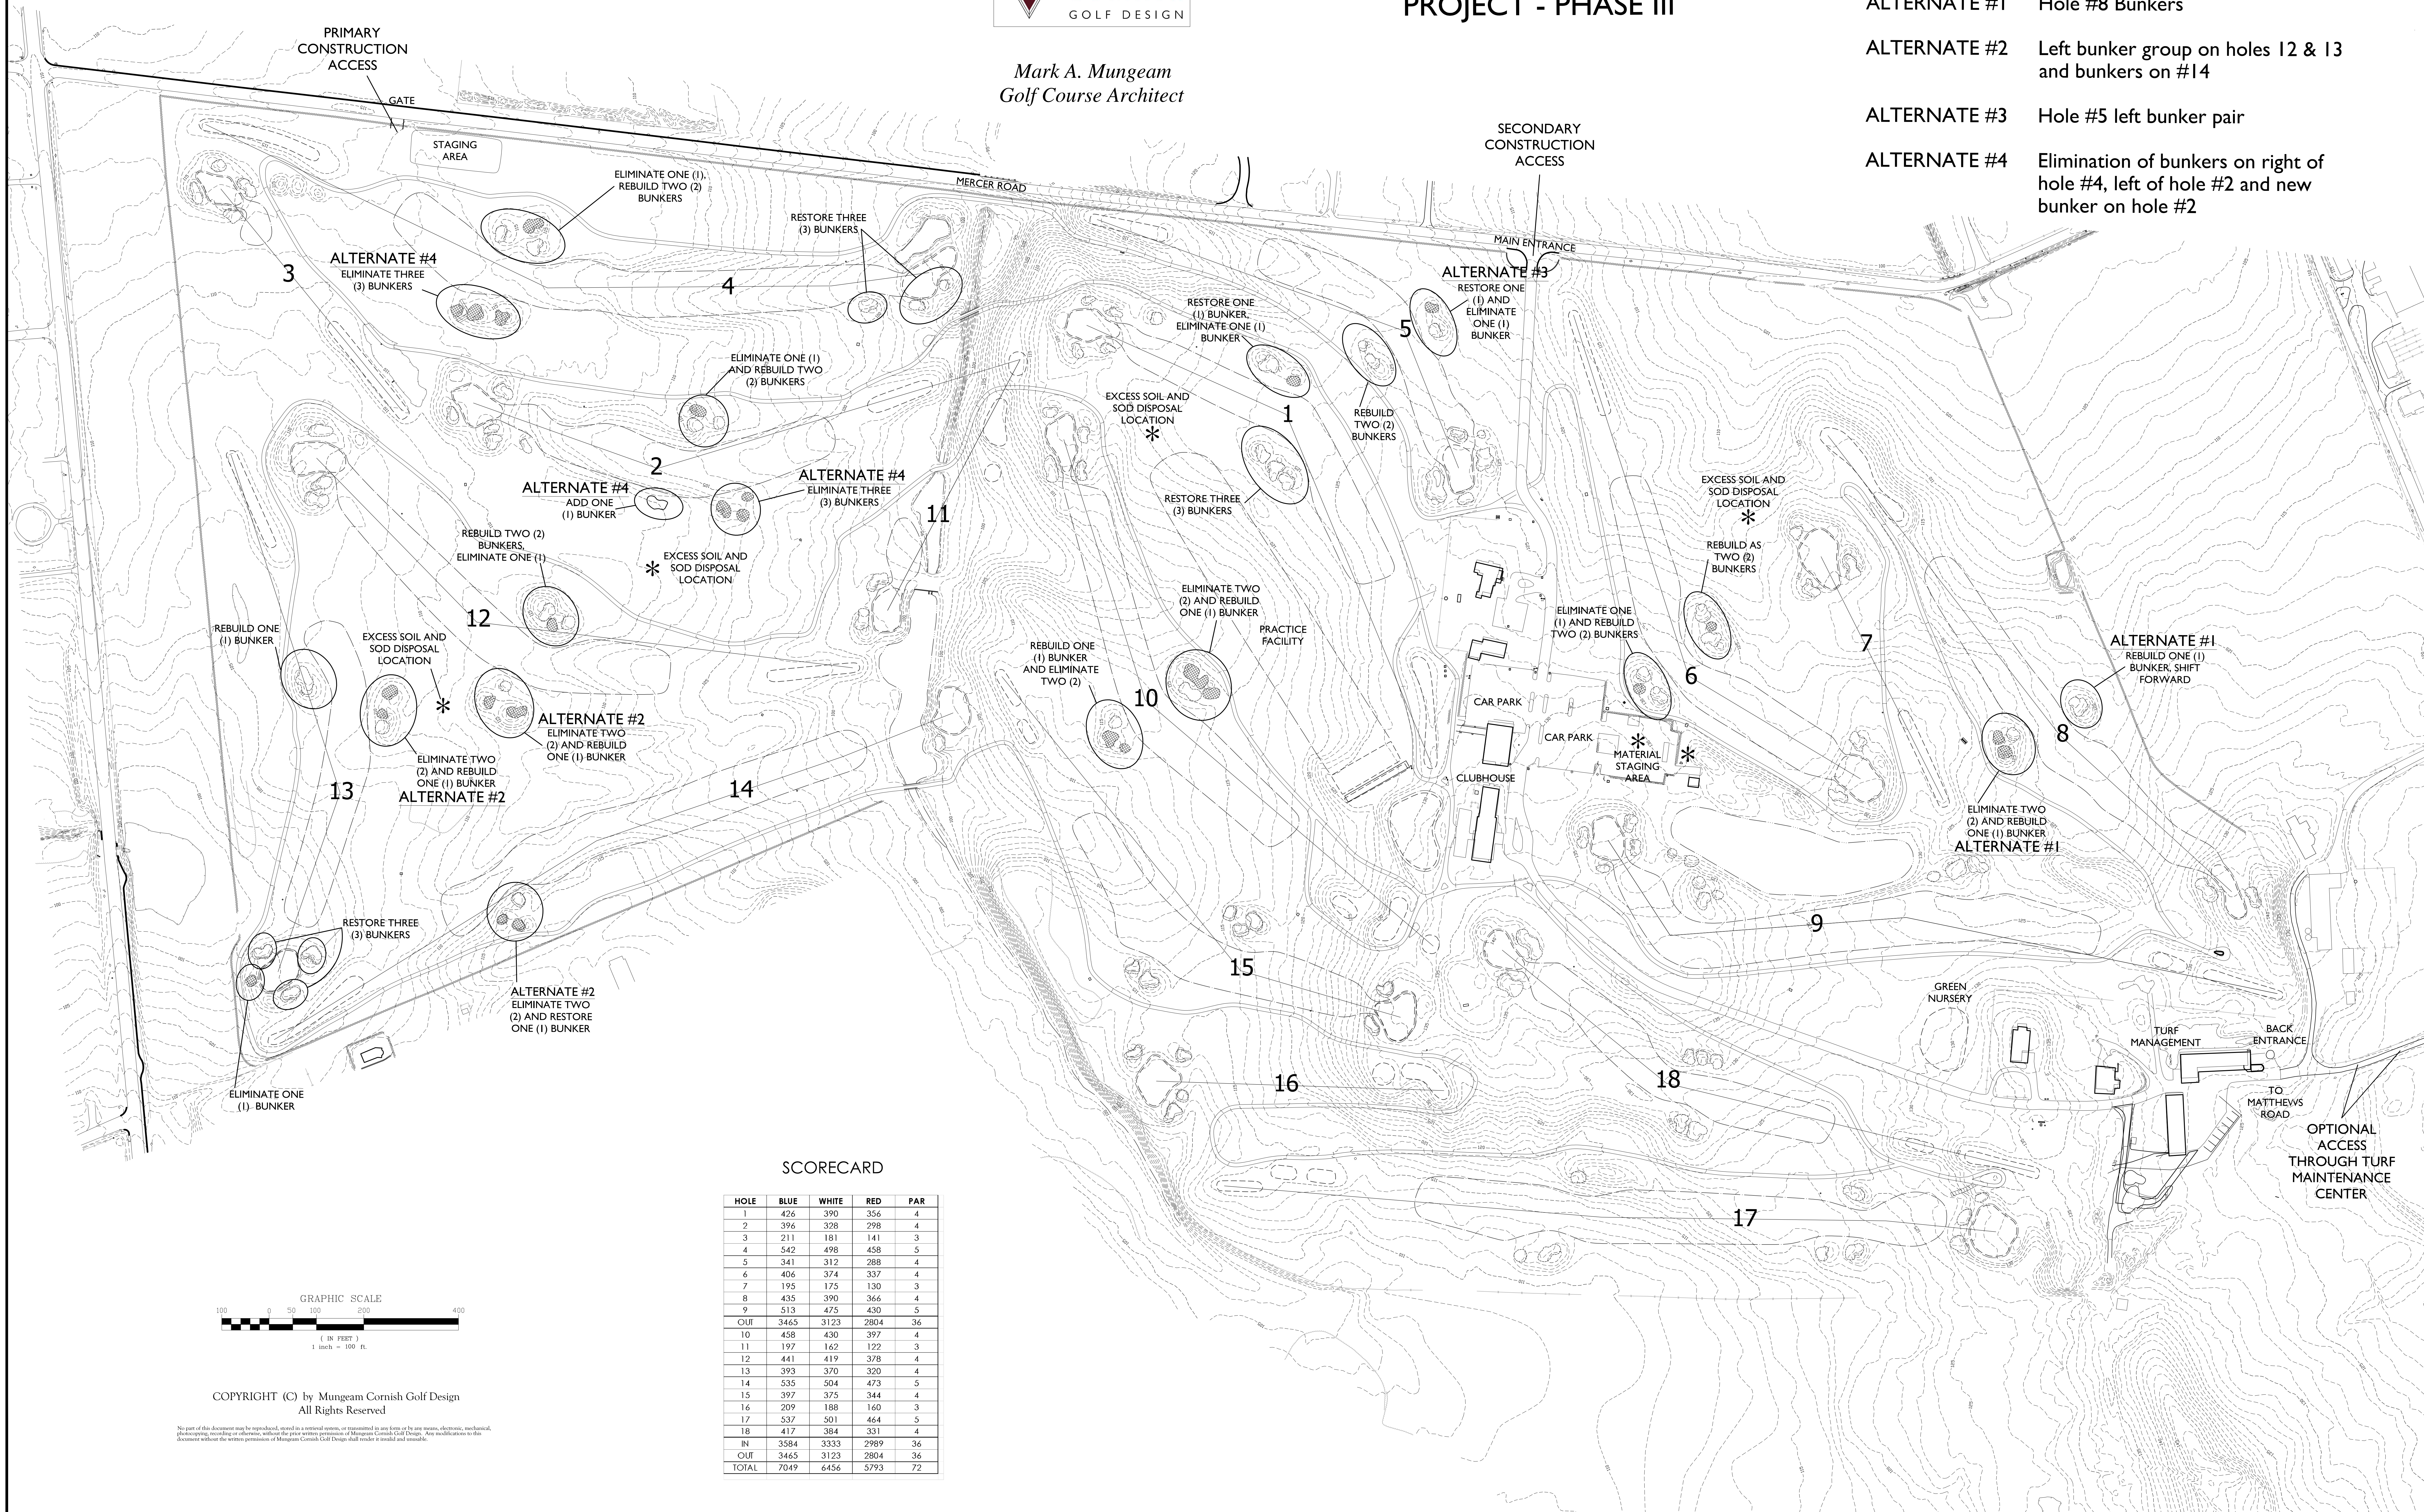

SCORECARD


HOLE	BLUE	WHITE	RED	PAR
1	426	390	356	4
2	396	328	298	4
3	211	181	141	3
4	542	498	458	5
5	341	312	288	4
6	406	374	337	4
7	195	175	130	3
8	435	390	366	4
9	513	475	430	5
Out	3465	3123	2804	36
10	458	430	397	4
11	197	162	122	3
12	441	419	378	4
13	393	370	320	4
14	535	504	473	5
15	397	375	344	4
16	209	188	160	3
17	537	501	464	5
18	417	384	351	4
IN	3584	3333	2989	36
Out	3465	3123	2804	36
TOTAL	7049	6456	5793	72

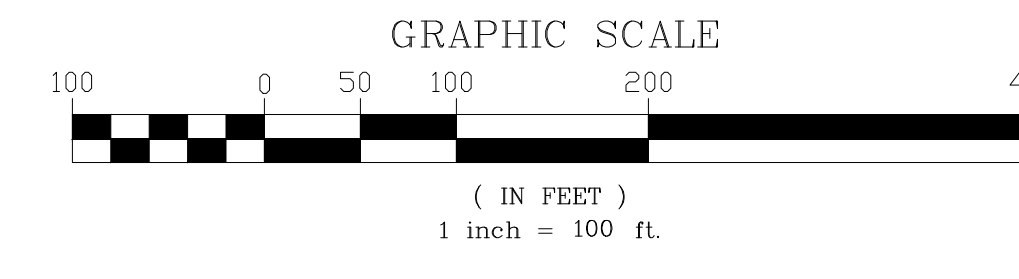

COPYRIGHT (C) by Mungeam Cornish Golf Design
All Rights Reserved

No part of this document may be reproduced, stored in a retrieval system, or transmitted in any form or by any means, electronic, mechanical, photocopying, recording, or otherwise, without the prior written permission of Mungeam Cornish Golf Design. Any modification to this document without the written permission of Mungeam Cornish Golf Design shall render it invalid and unusable.


NO.	REVISIONS	BY	DATE
1	Preliminary Plan		03/24/14
2	Sol Stockpile Range and #7		04/07/14
3	Final Plan		06/09/14

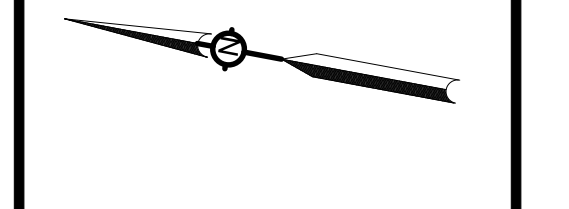

Bunker
Renovation
Project
Plan

Hominy Hill Golf Course
Monmouth County, New Jersey

DESIGNED BY	DWG SCALE	1" = 100'	CONTRACT NO
MAM			
DRAWN BY	TDCG	CHECKED BY	DATE
TDCG		MAM	03-24-14

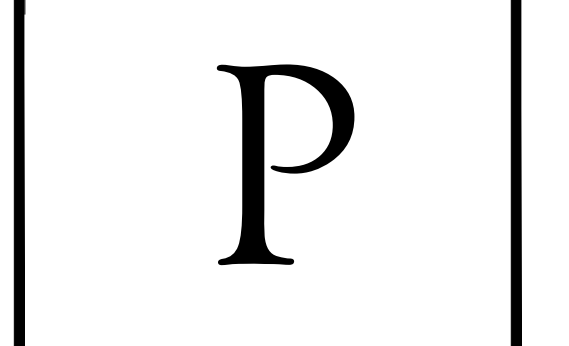

Golf Course Architecture
MUNGEAM CORNISH GOLF DESIGN
195 South West Main Street
Doughlas, Massachusetts 01516
508.873.0103