
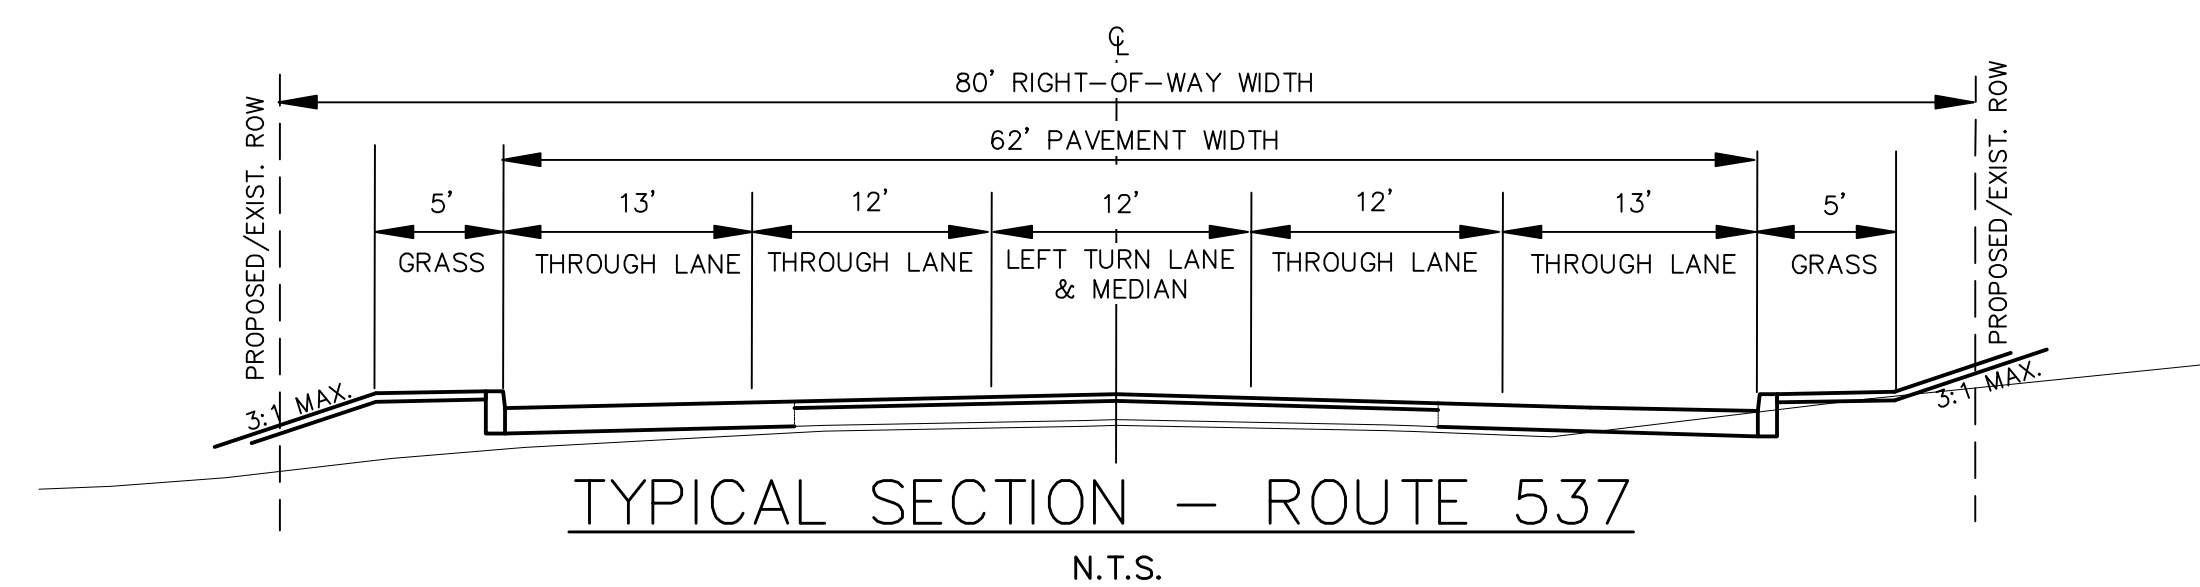


CROSS SECTION GRAPHIC SCALE

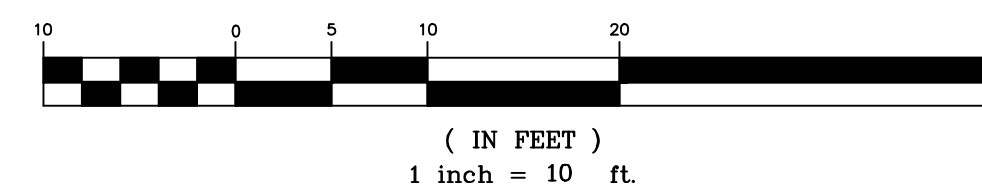

CONCEPT 1
WIDENING TO THE NORTH AND SOUTH

INTERSECTION IMPROVEMENTS AT
COUNTY ROUTE 537 & GRAVEL HILL ROAD
FREEHOLD TOWNSHIP, MONMOUTH COUNTY