
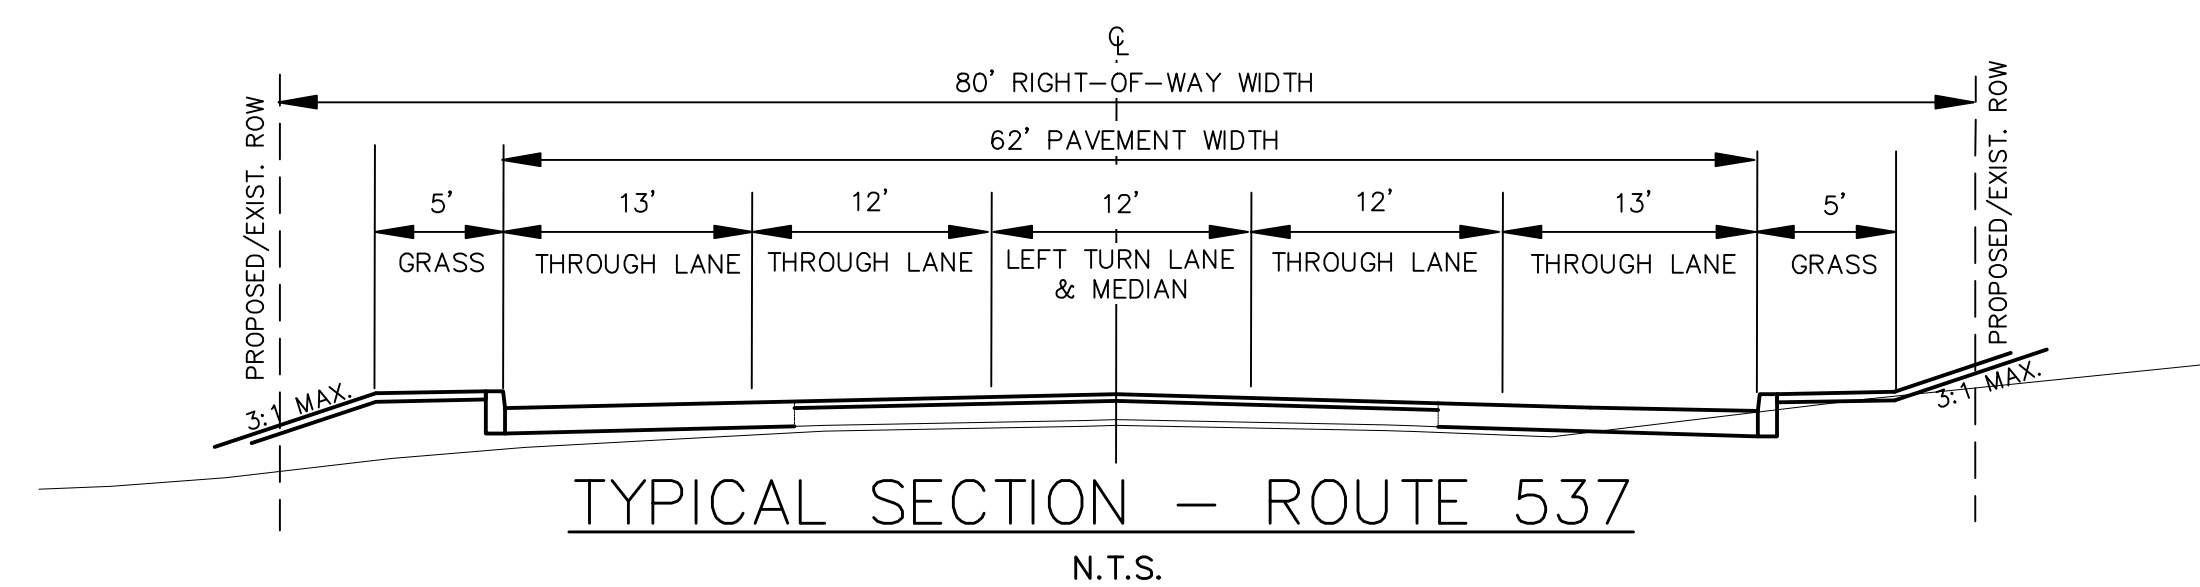


CROSS SECTION GRAPHIC SCALE

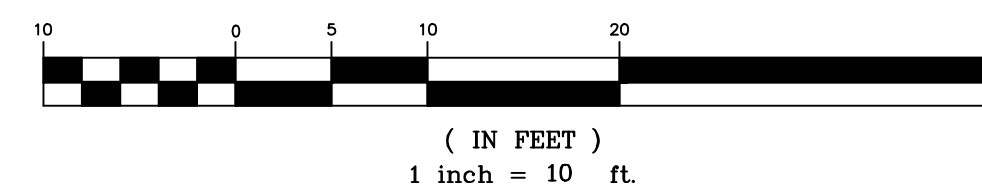

CONCEPT 2
WIDENING TO THE NORTH

INTERSECTION IMPROVEMENTS AT
COUNTY ROUTE 537 & GRAVEL HILL ROAD
FREEHOLD TOWNSHIP, MONMOUTH COUNTY